


PRINCIPES DOORSNEDE WATER
SCHAAL 1:20

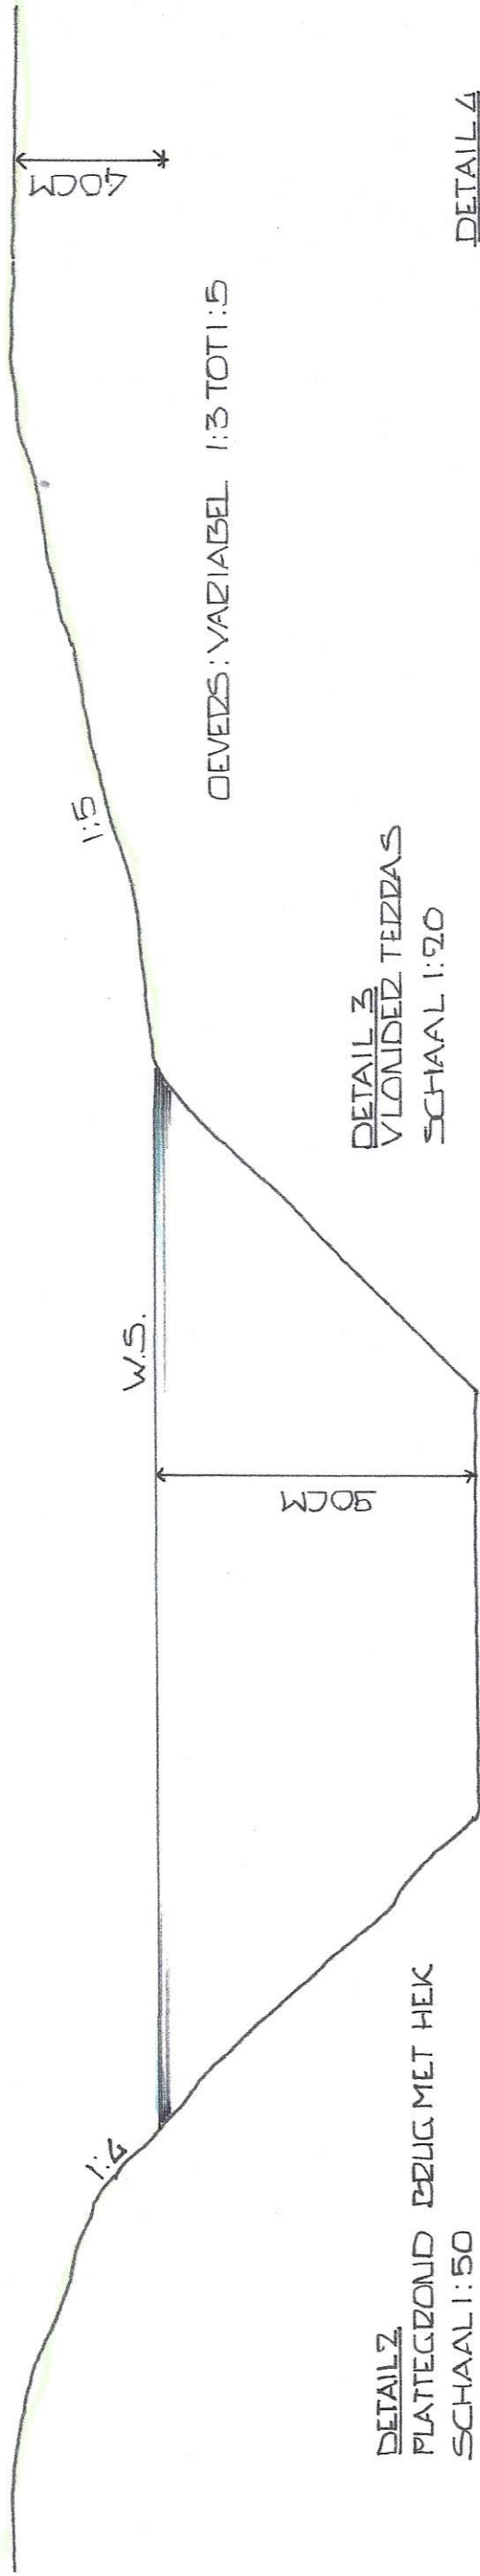


DETAIL 2
PLATTEGROND BRUG MET HEK
SCHAAL 1:50


DETAIL 3
VLONDED TERRAS
SCHIAAL 1:20

DETAIL 4

INIZIT + HEK
SCHAAL 1:200
B.K. f-Balk - c

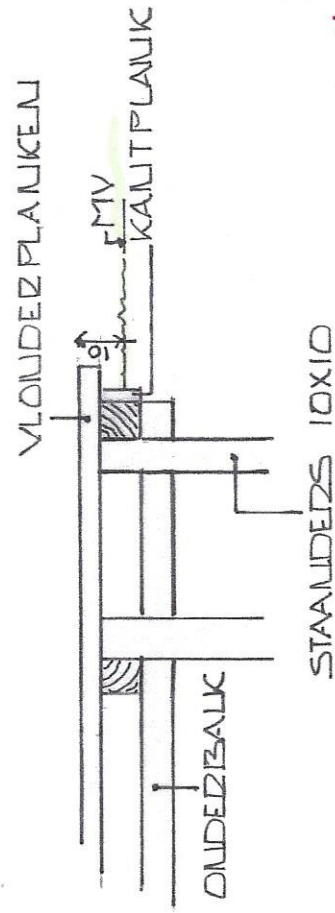

DETAIL 2A
AANZICHT BÚIG MET HEK
SCHAAL 1:50

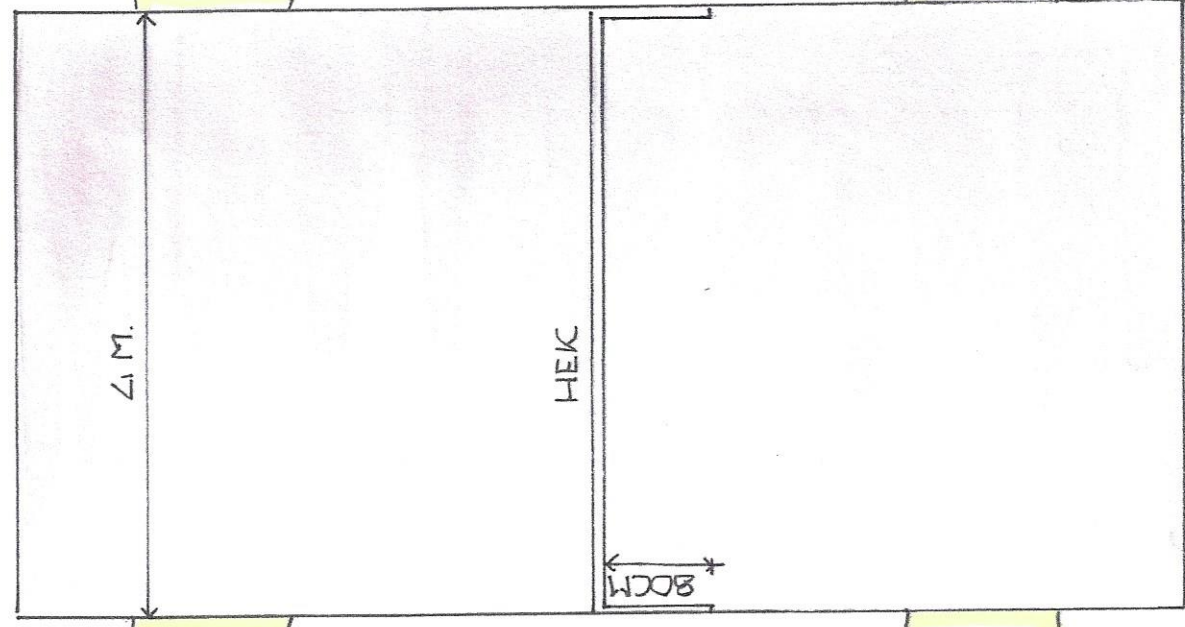

The sketch shows a roof structure with the following labels and dimensions:

- Labels:**
 - HEIPAAK (at the peak)
 - STAKEN H-BALK 20x20cm (pointing to the ridge beam)
 - BESTAAND HEK TE VERPLAATSEN (pointing to a section of the roof)
 - GEBAKKEN KLINKERS (pointing to the roof surface)
 - OPBOLW: (pointing to a ridge)
 - 10CM KLINKERS
 - 10CM STRAATZAND
 - 10CM GEBROKEN PUIN (pointing to a layer below the street sand)
 - ALTRAAND (BESTAAND) (pointing to a section of the roof)
- Dimensions:**
 - 4.60 (width of a section)
 - 11.60m (length of a section)
 - 10.00 (width of a section)
 - 0.70, 1.00m (at the bottom right)

HEK IN METAAL MET SPIJLEN

OLD OVER 15%
DOORS/NEDE WATER SPIEGEL /
PRINCIPLE DETAILS
7-6-2019

7-6-2019

GROENPARTNERS
Tel. 0294 - 234416 www.groenpartners.nl

Tel. 0294 - 234416

www.groenpartners.nl

18 APRIL 2019