


BICKERSGRACHT

Behoort bij ontwerpbesluit

BWT 4605707
Gemerkt 06

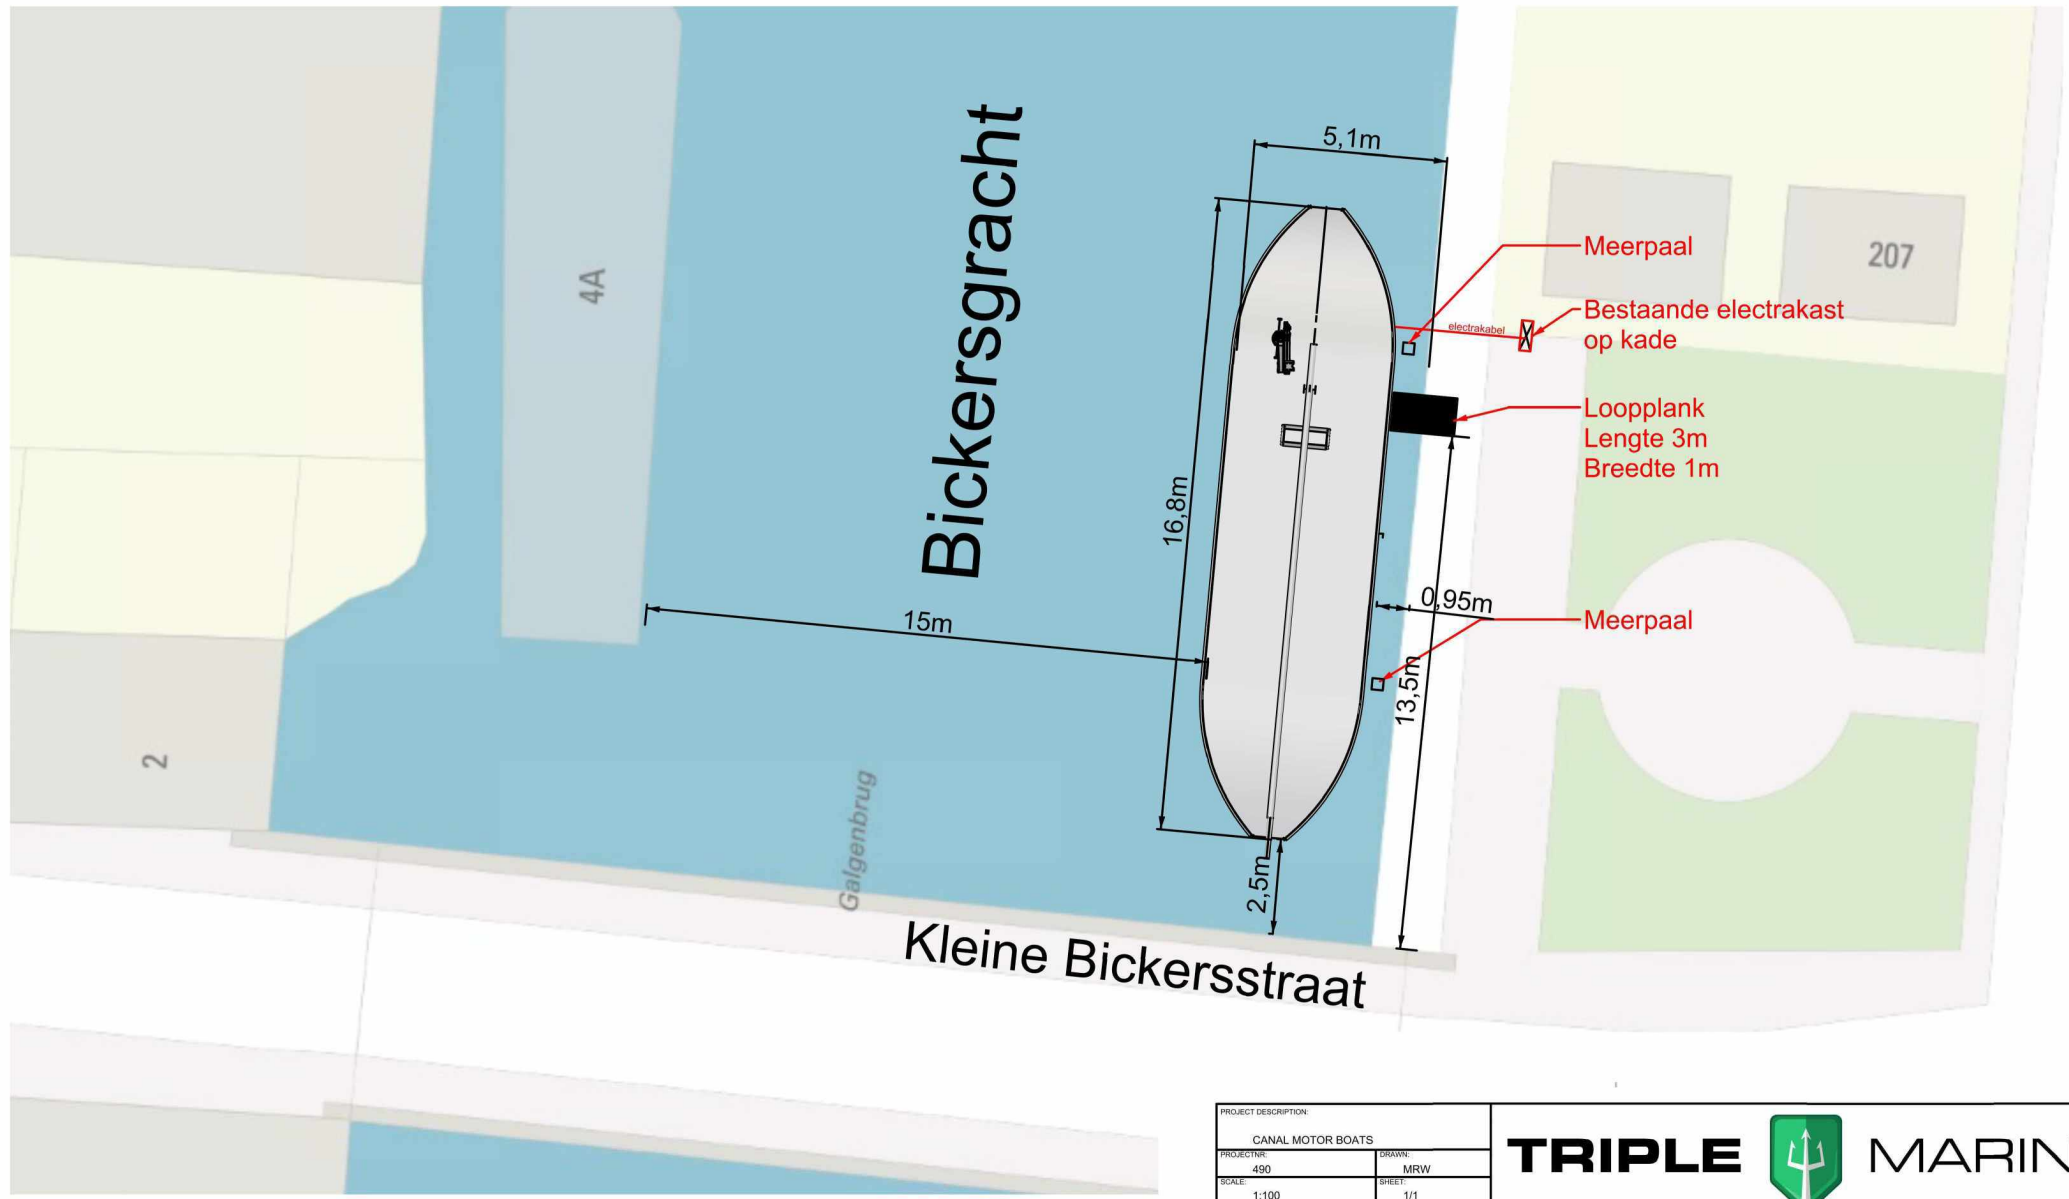

PROJECT DESCRIPTION	
CANAL MOTOR BOATS	
PROJECT NR:	490
DRAWN:	MRW
SCALE:	1:100
SHEET:	1/1
DATE:	4-07-2018
DRAWING NR:	490-100
DRAWING NAME:	WESTERDOK SITUATIE SCHETS A2

TRIPLE  **MARINE**

ENGINEERING - CONSULTANCY
NAVAL ARCHITECTURE

THE COPYRIGHT OF THIS DRAWING IS THE PROPERTY OF TRIPLE MARINE AND MAY NOT BE REPRODUCED WITHOUT WRITTEN PERMISSION