





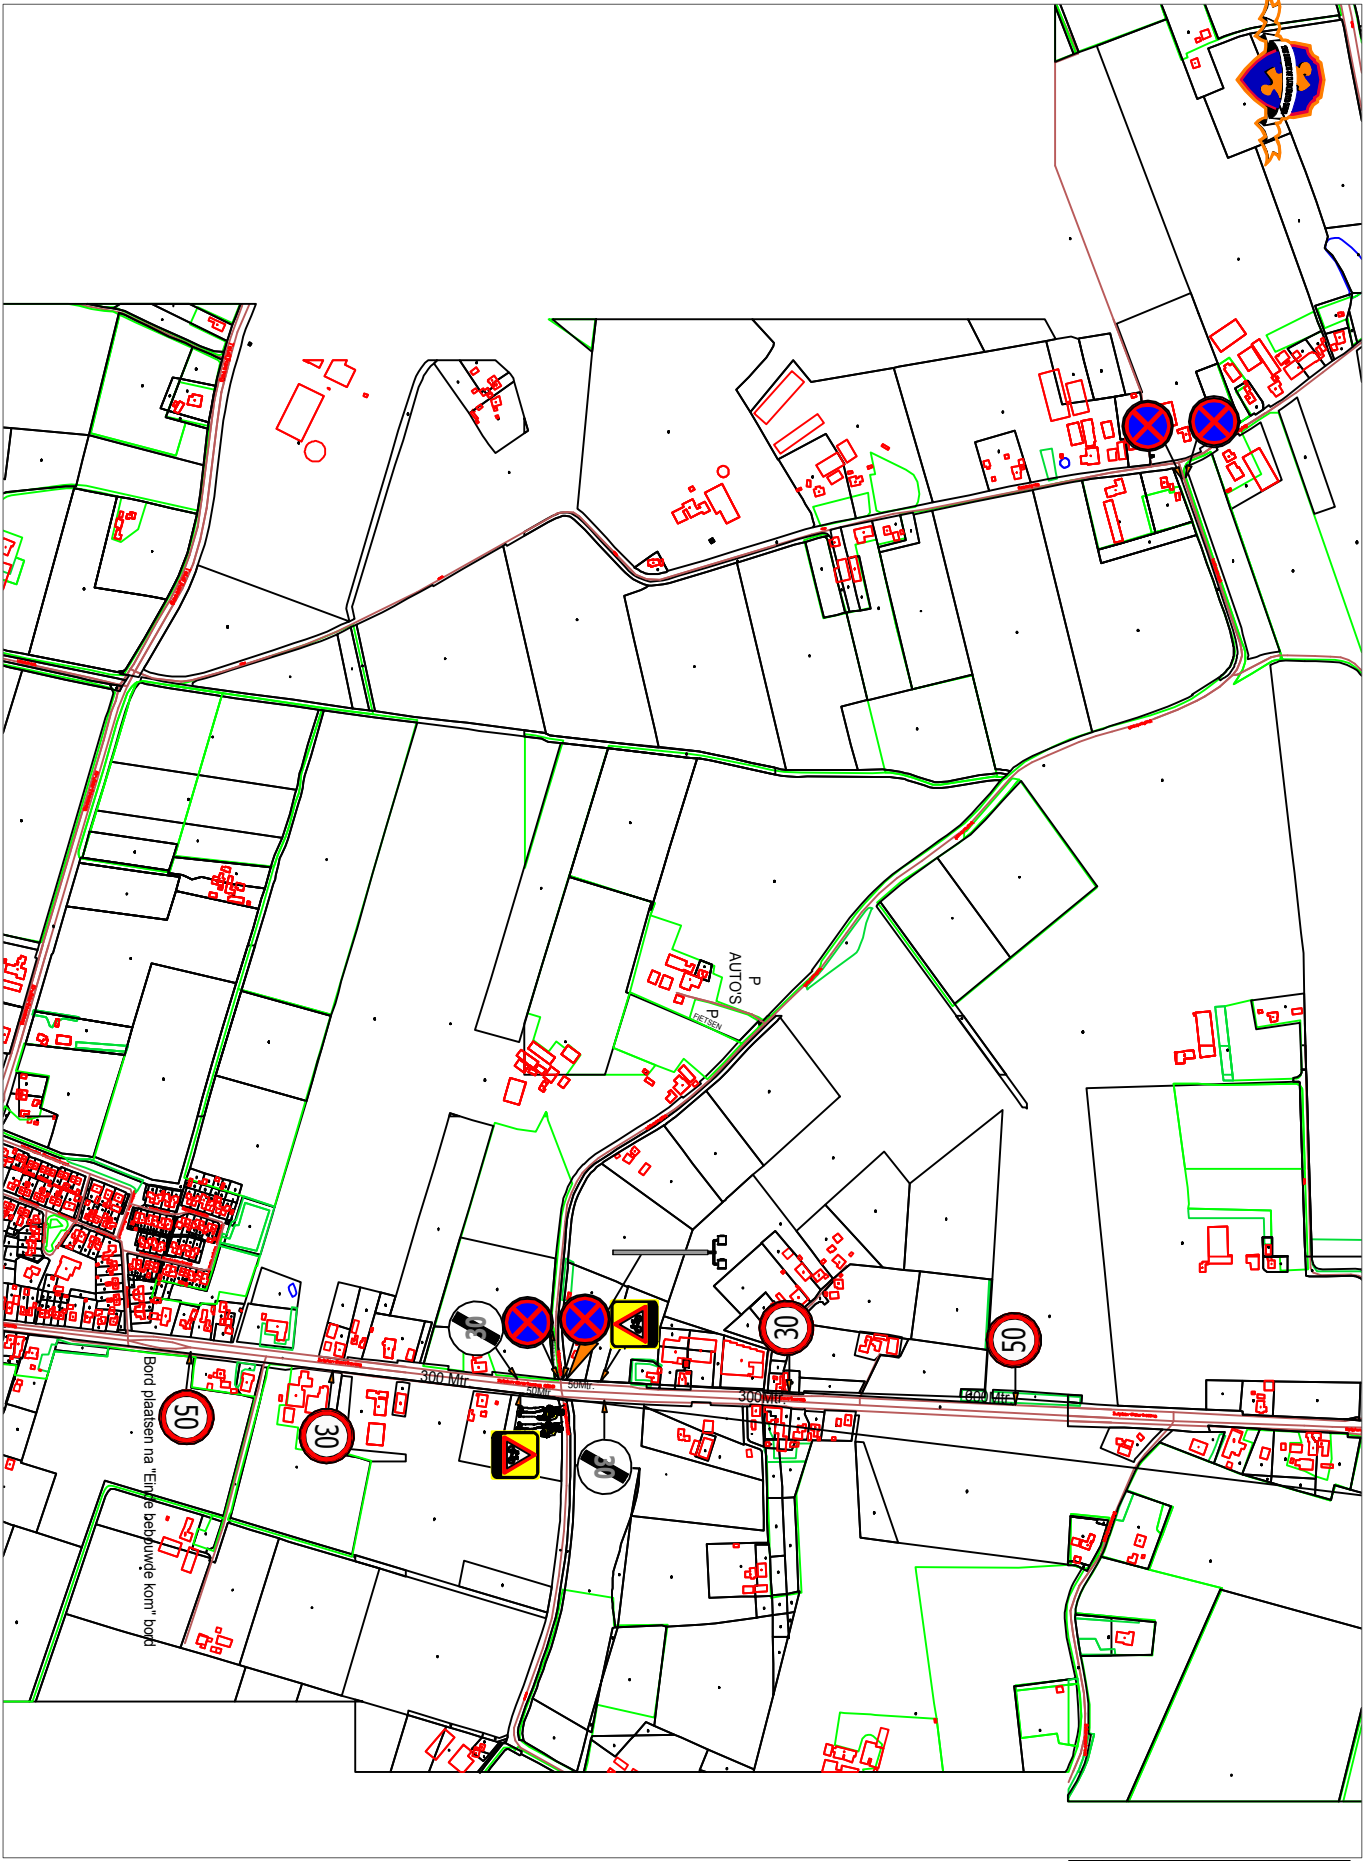


LEGENDA	
MATERIAAL	AANTAL
	4 (2x 50km + 2x 30km)
	2 (2x 50km + 2x 30km)
	4
	1
	2
	2



PLATSIING DOOR:
 Production Brothers
 Winkelsweg 2d
 7255PN Hengelo (Gld)
 info@productionbrothers.nl
 www.productionbrothers.nl
 0575 - 743254

Jack Koenen
 BR.L9101: 11408968
 Gils Ellenkamp
 BR.L9101: 18910110551

Name document: Evenementen Garritsen Toldijk
 Created: 16 oktober 2018
 Plotdevice: print as pdf.pc3
 Plotdate: 12-10-2018 default.ctb
 Paperformat: iso full bleed a4 (297,00 x 210,00 mm)
 Drawn by: Production Brothers \ Jack Koenen
 Scale: -----

Verkeersmaatregelen evenementen Vleesboerderij Garritsen Toldijk

Overzicht

