


Profiel 1 (talud 1:4)
Schaal 1:100

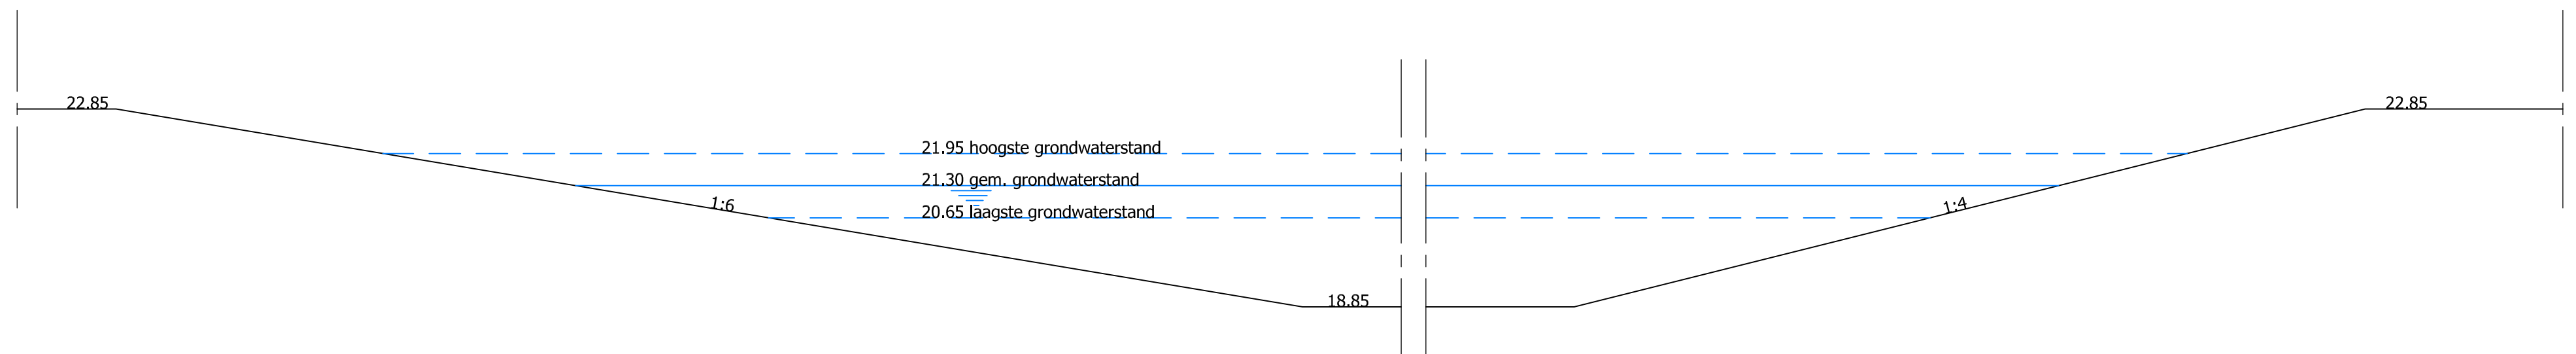

Profiel 2 (talud 1:6/1:4)
Schaal 1:100