


vloer peil: 0,13 - NAP
MV: 0,23
onderkant fundering: 1,02 - NAP.

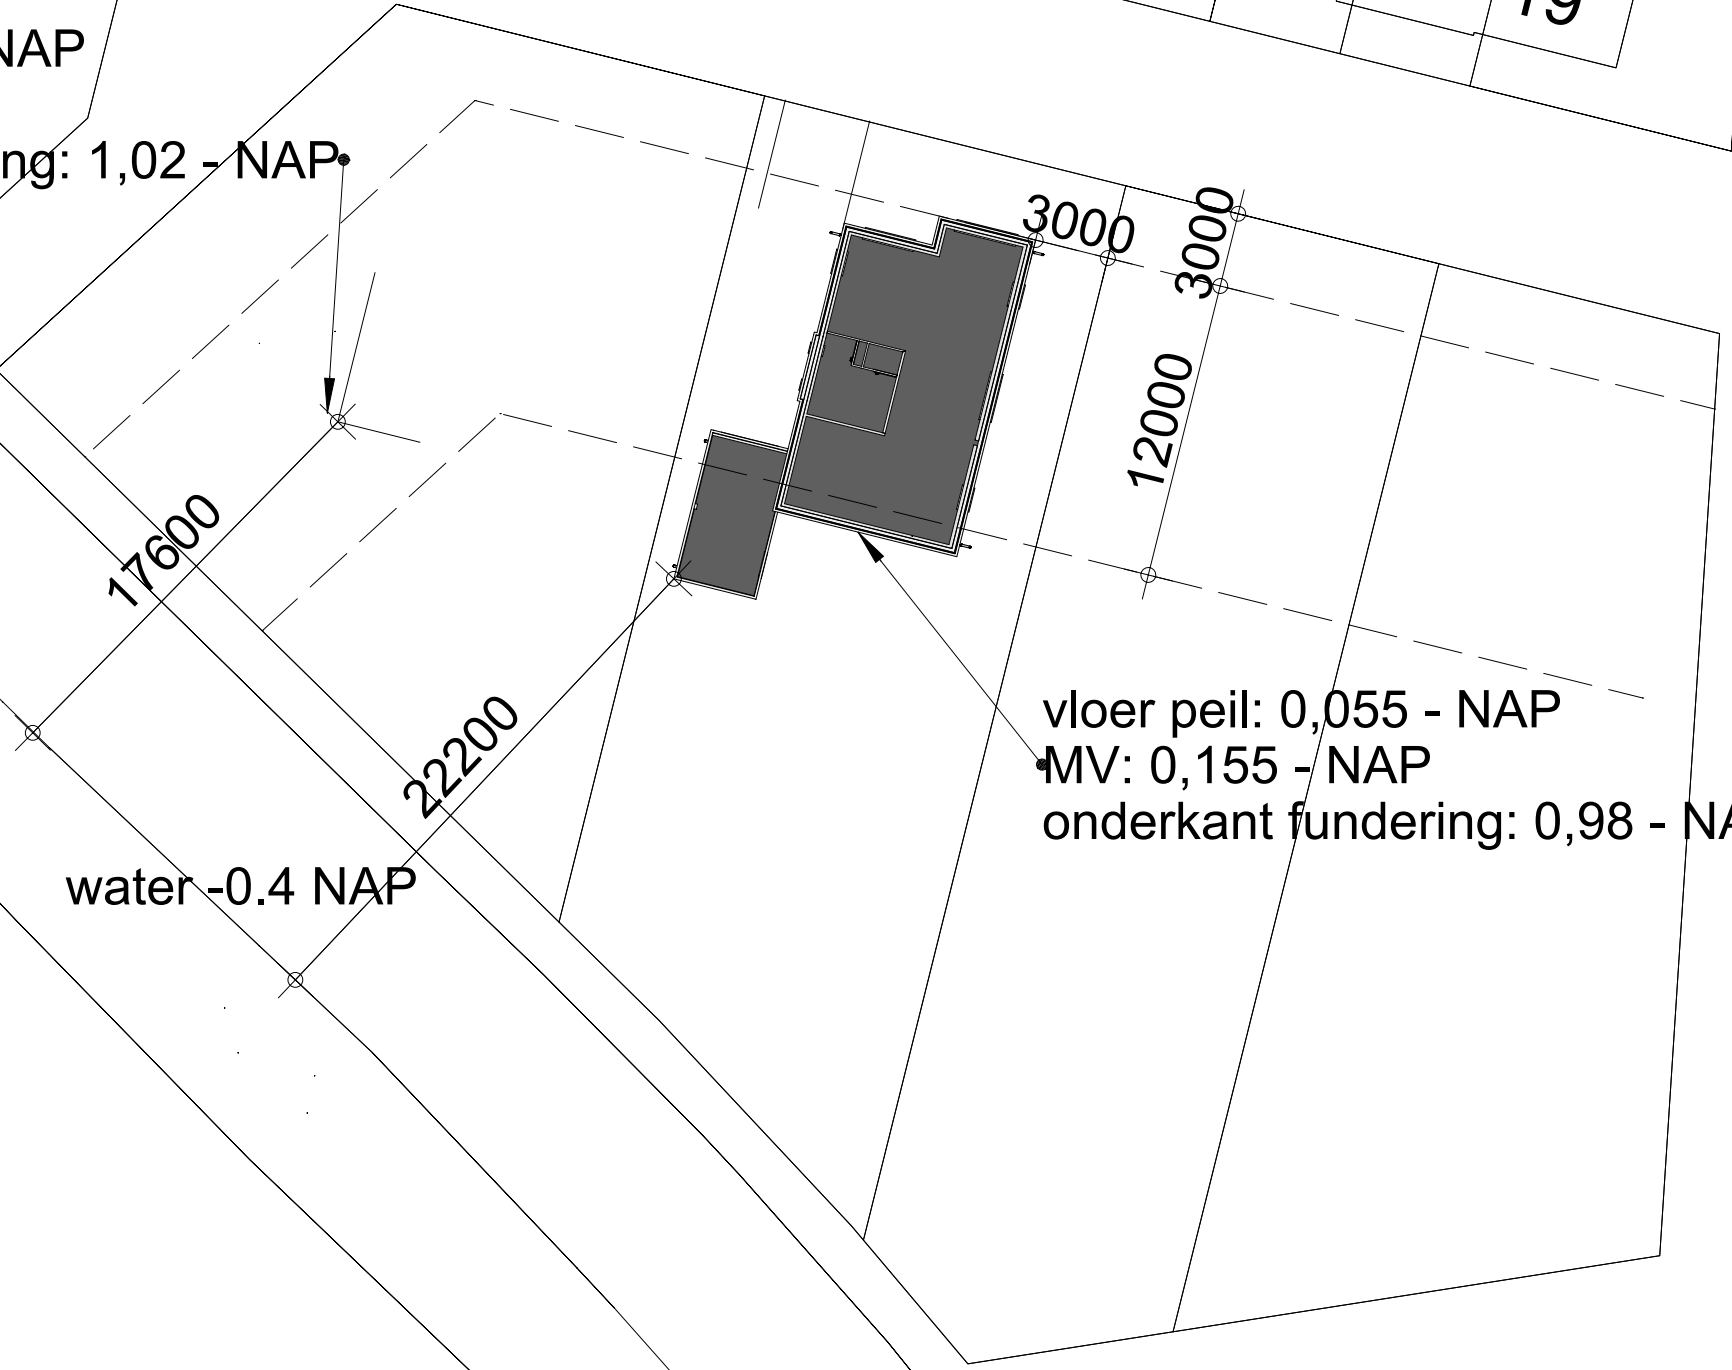

vloer peil: 0,055 - NAP
MV: 0,155 - NAP
onderkant fundering: 0,98 - NAP

water -0.4 NAP

