


Hoogte	-6.282	-6.253	-6.264	-6.293	-6.299	
Afstand	-10.000	-2.251	0.000	6.374	7.668	20.000

DWARSPROFIEL DWP-1 (kade)  
Schaal 1:100

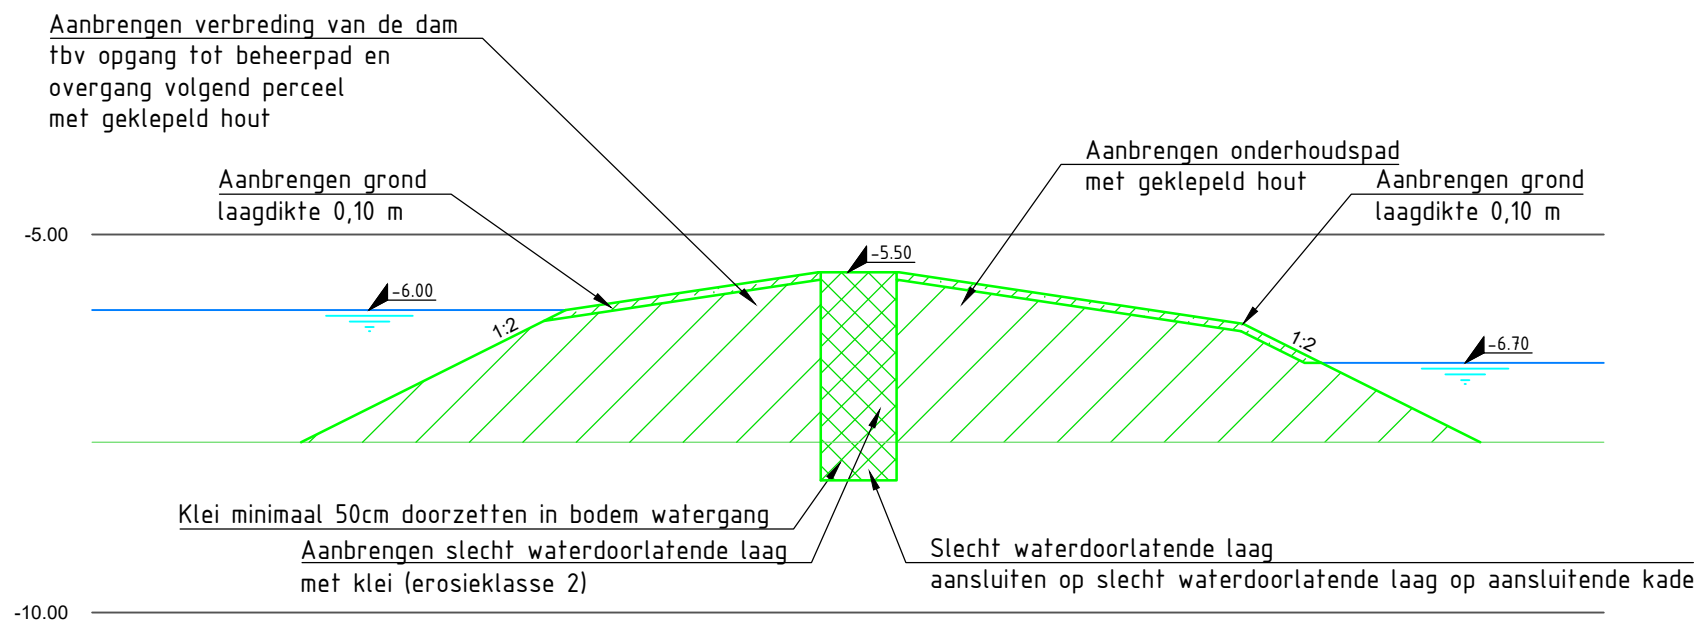

Hoogte	-6.346	-6.336	-6.304	-6.308	-6.335	-6.354	-6.363	-6.329	-6.326	-6.343	-6.442	-6.390	-6.323	-6.327	-6.313	
Afstand	-10.000	-7.483	-5.095	-1.315	0.000	0.961	2.124	3.452	4.503	5.610	6.247	6.805	7.674	8.287	8.633	10.000

DWARSPROFIEL DWP-2 (dam)  
Schaal 1:100

## LEGENDA

	Bestaande situatie
	Ontwerp
	Aanbrengen klei erosieklasse 2
	Aanbrengen geklepeld hout
	Aanbrengen grond (nader te specificeren)

Maatvoering in meters  
Hoogtemaatvoering in meters t.o.v. NAP

Wijziging	Datum	Nr.
Project: <b>Inrichting lisdoddenveld Marickenland</b>	 Lekdijk 15 4121 KG Everdingen t: 0347 745 800 w: www.bwz-ingenieurs.nl 045-19 BWZ - Projectnummer: Besteknummer:	
Onderdeel: <b>Ontwerp kade en dam</b>		
Opdrachtgever: 		
Datum:	7-5-2019	Tekenaar:
Schaal:	1:100	Projectleider:
Formaat:	A3	Wijziging:
Fase:	-	Tekeningnummer:
Status:	Definitief	045-19-BWZ-901