


Gekopieerd: Xref's
A9B1-103-B-028-0TH TOTAAL BL11001.dwg
A9B1-103-B-028-0TH A9B1-103-B-028-0TH A9B1-103-B-028-0TH

Overzicht

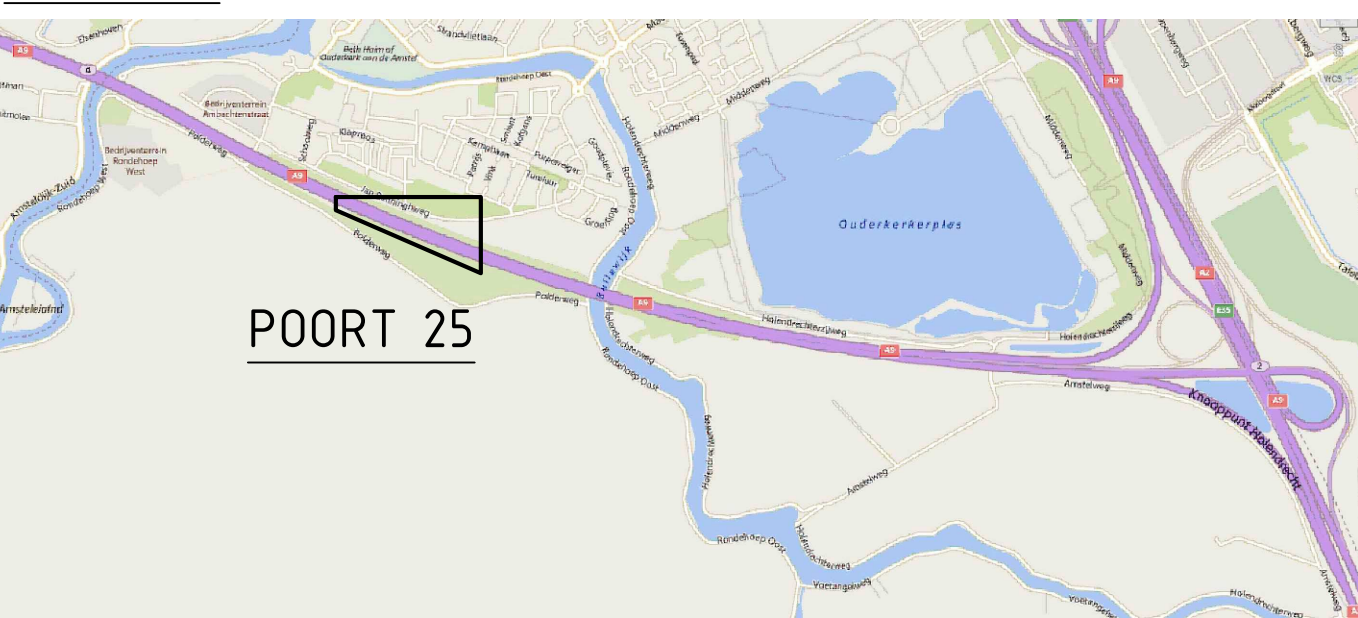

Functional, Technical & Execution

CONCEPT

Overzichtstekening	
	
	
	
documentid:	A9 B103 B-028-0TH
As-built: n.v.t.	Projectnummer: 31088539
Early Works	Documenttype: Tekening
140 Design	Schaal: 1 : 500 100 20 10
Traffic entry/exit connection to existing road	Formaat: A0
Hm. 24.400 - hm. 24.100	to: 3 steden, stad nr. 01
-	Gegeven:
-	versie: A0.1
Documentnaam: A9B1-UD-0000-T-TLW-DWM-004	