



Bijlage 5

Poelen Hazeldonkse beek


deelgebied	ID	afmetingen insteek GIS		GLG	Ontwerp diepte (cm)	afmetingen bodem		talud			
		lengte (m)	breedte (m)			lengte (m)	breedte (m)	N	Z	O	W
		A-B	C-D			A-B	C-D	A	B	C	D
Hazeldonkse Beek	4	38	25	75-100	125	10	10	1:15	1:5	1:6	1:6
Hazeldonkse Beek	5	24	15	100	140	7	1	1:7	1:5	1:7	1:3
Hazeldonkse Beek	6	30	36	150	150	7	9	1:10	1:5	1:10	1:7
Hazeldonkse Beek	7	32	40	100-110	120	10	14	1:13	1:5	1:10	1:5
Hazeldonkse Beek	8	35	40	75-90	100	10	20	1:15	1:10	1:10	1:10
Hazeldonkse Beek	9	40	45	105-110	110	12	23	1:15	1:10	1:10	1:10
Hazeldonkse Beek	10	35	40	100-110	140	10	12	1:13	1:5	1:10	1:10
Hazeldonkse Beek	11	45	65	120 (100-1	130	16	32	1:15	1:7	1:10	1:15
Hazeldonkse Beek	12	35	50	75-100	125	10	25	1:15	1:5	1:10	1:10
Hazeldonkse Beek	13	55	80	75-80	90	21	53	1:25	1:12	1:15	1:15
Hazeldonkse Beek	14	45	80	75	110	12	47	1:20	1:10	1:15	1:15


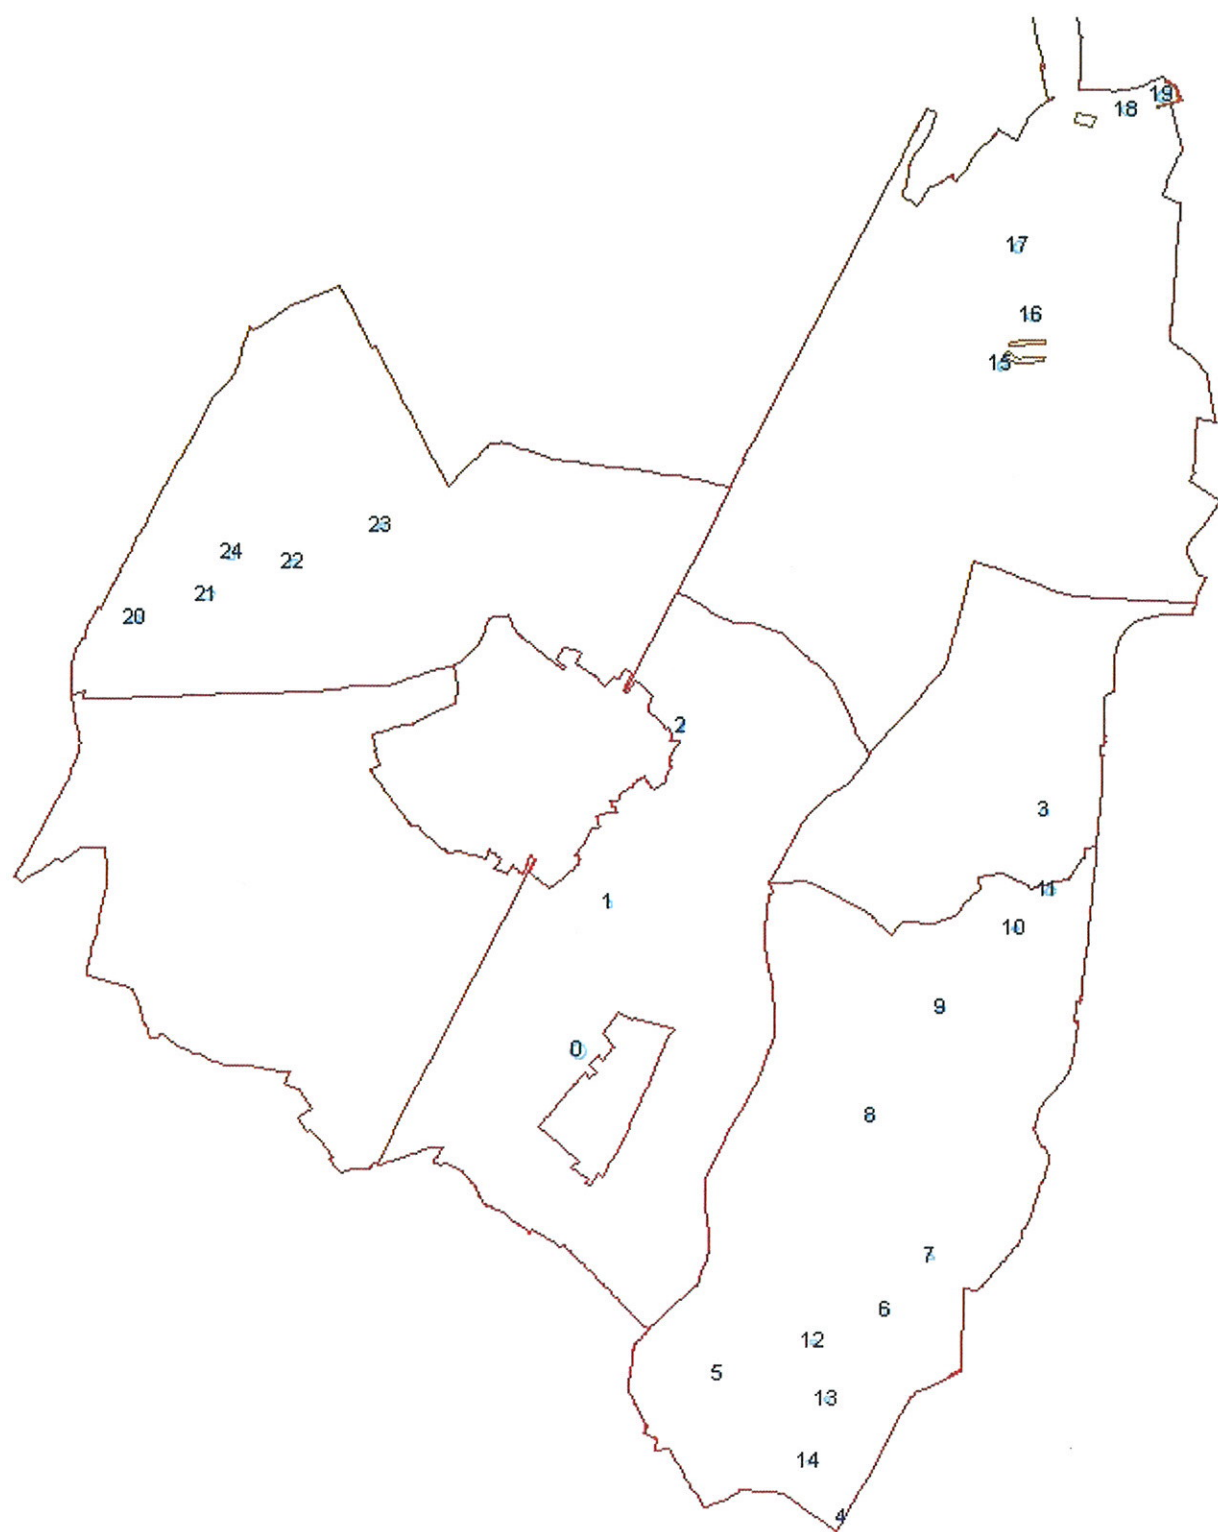



Poel 4

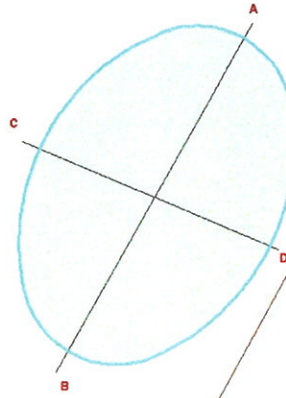

Poel 5

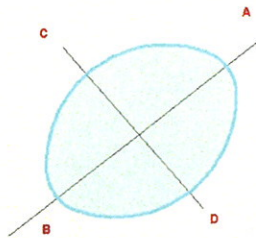

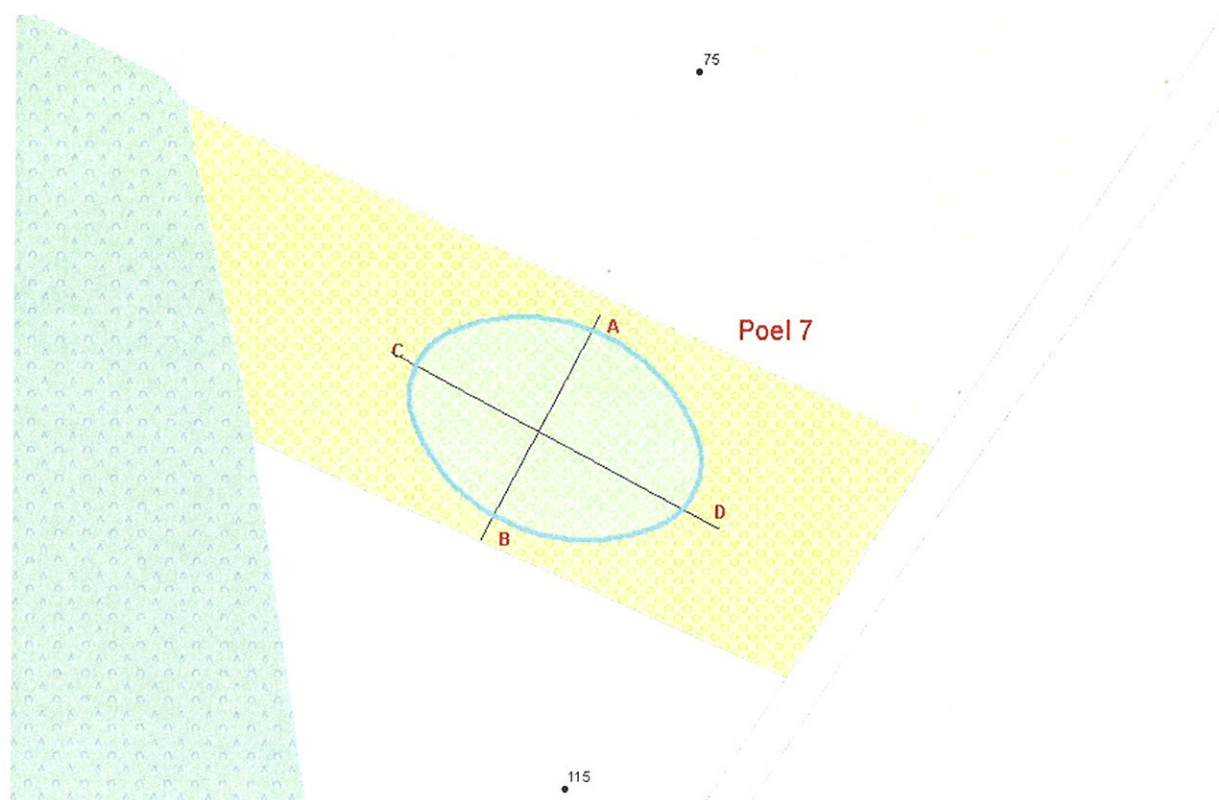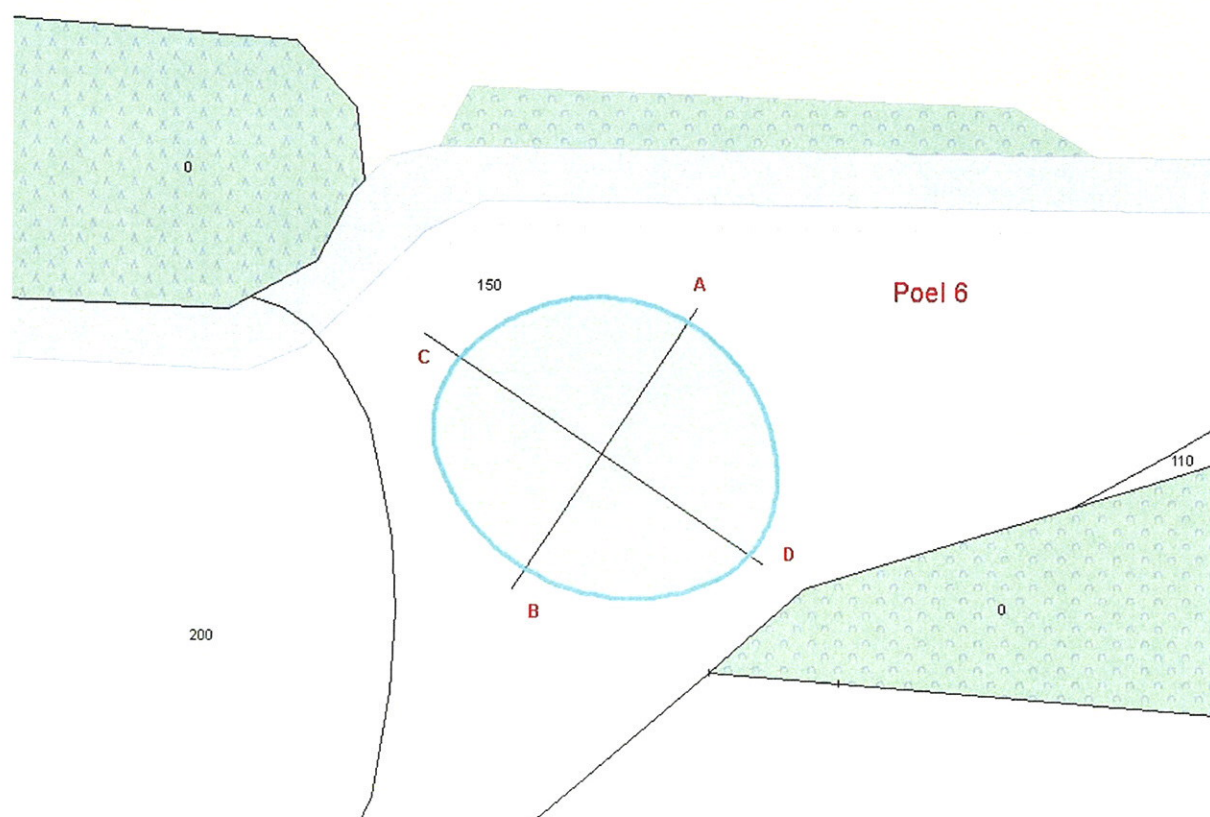

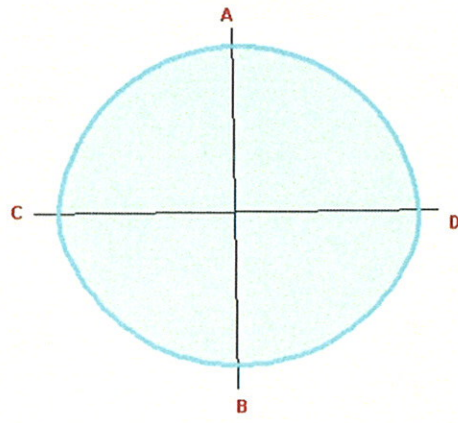

Poel 8

