


POLONCEAU-KADE - WESTERPARK

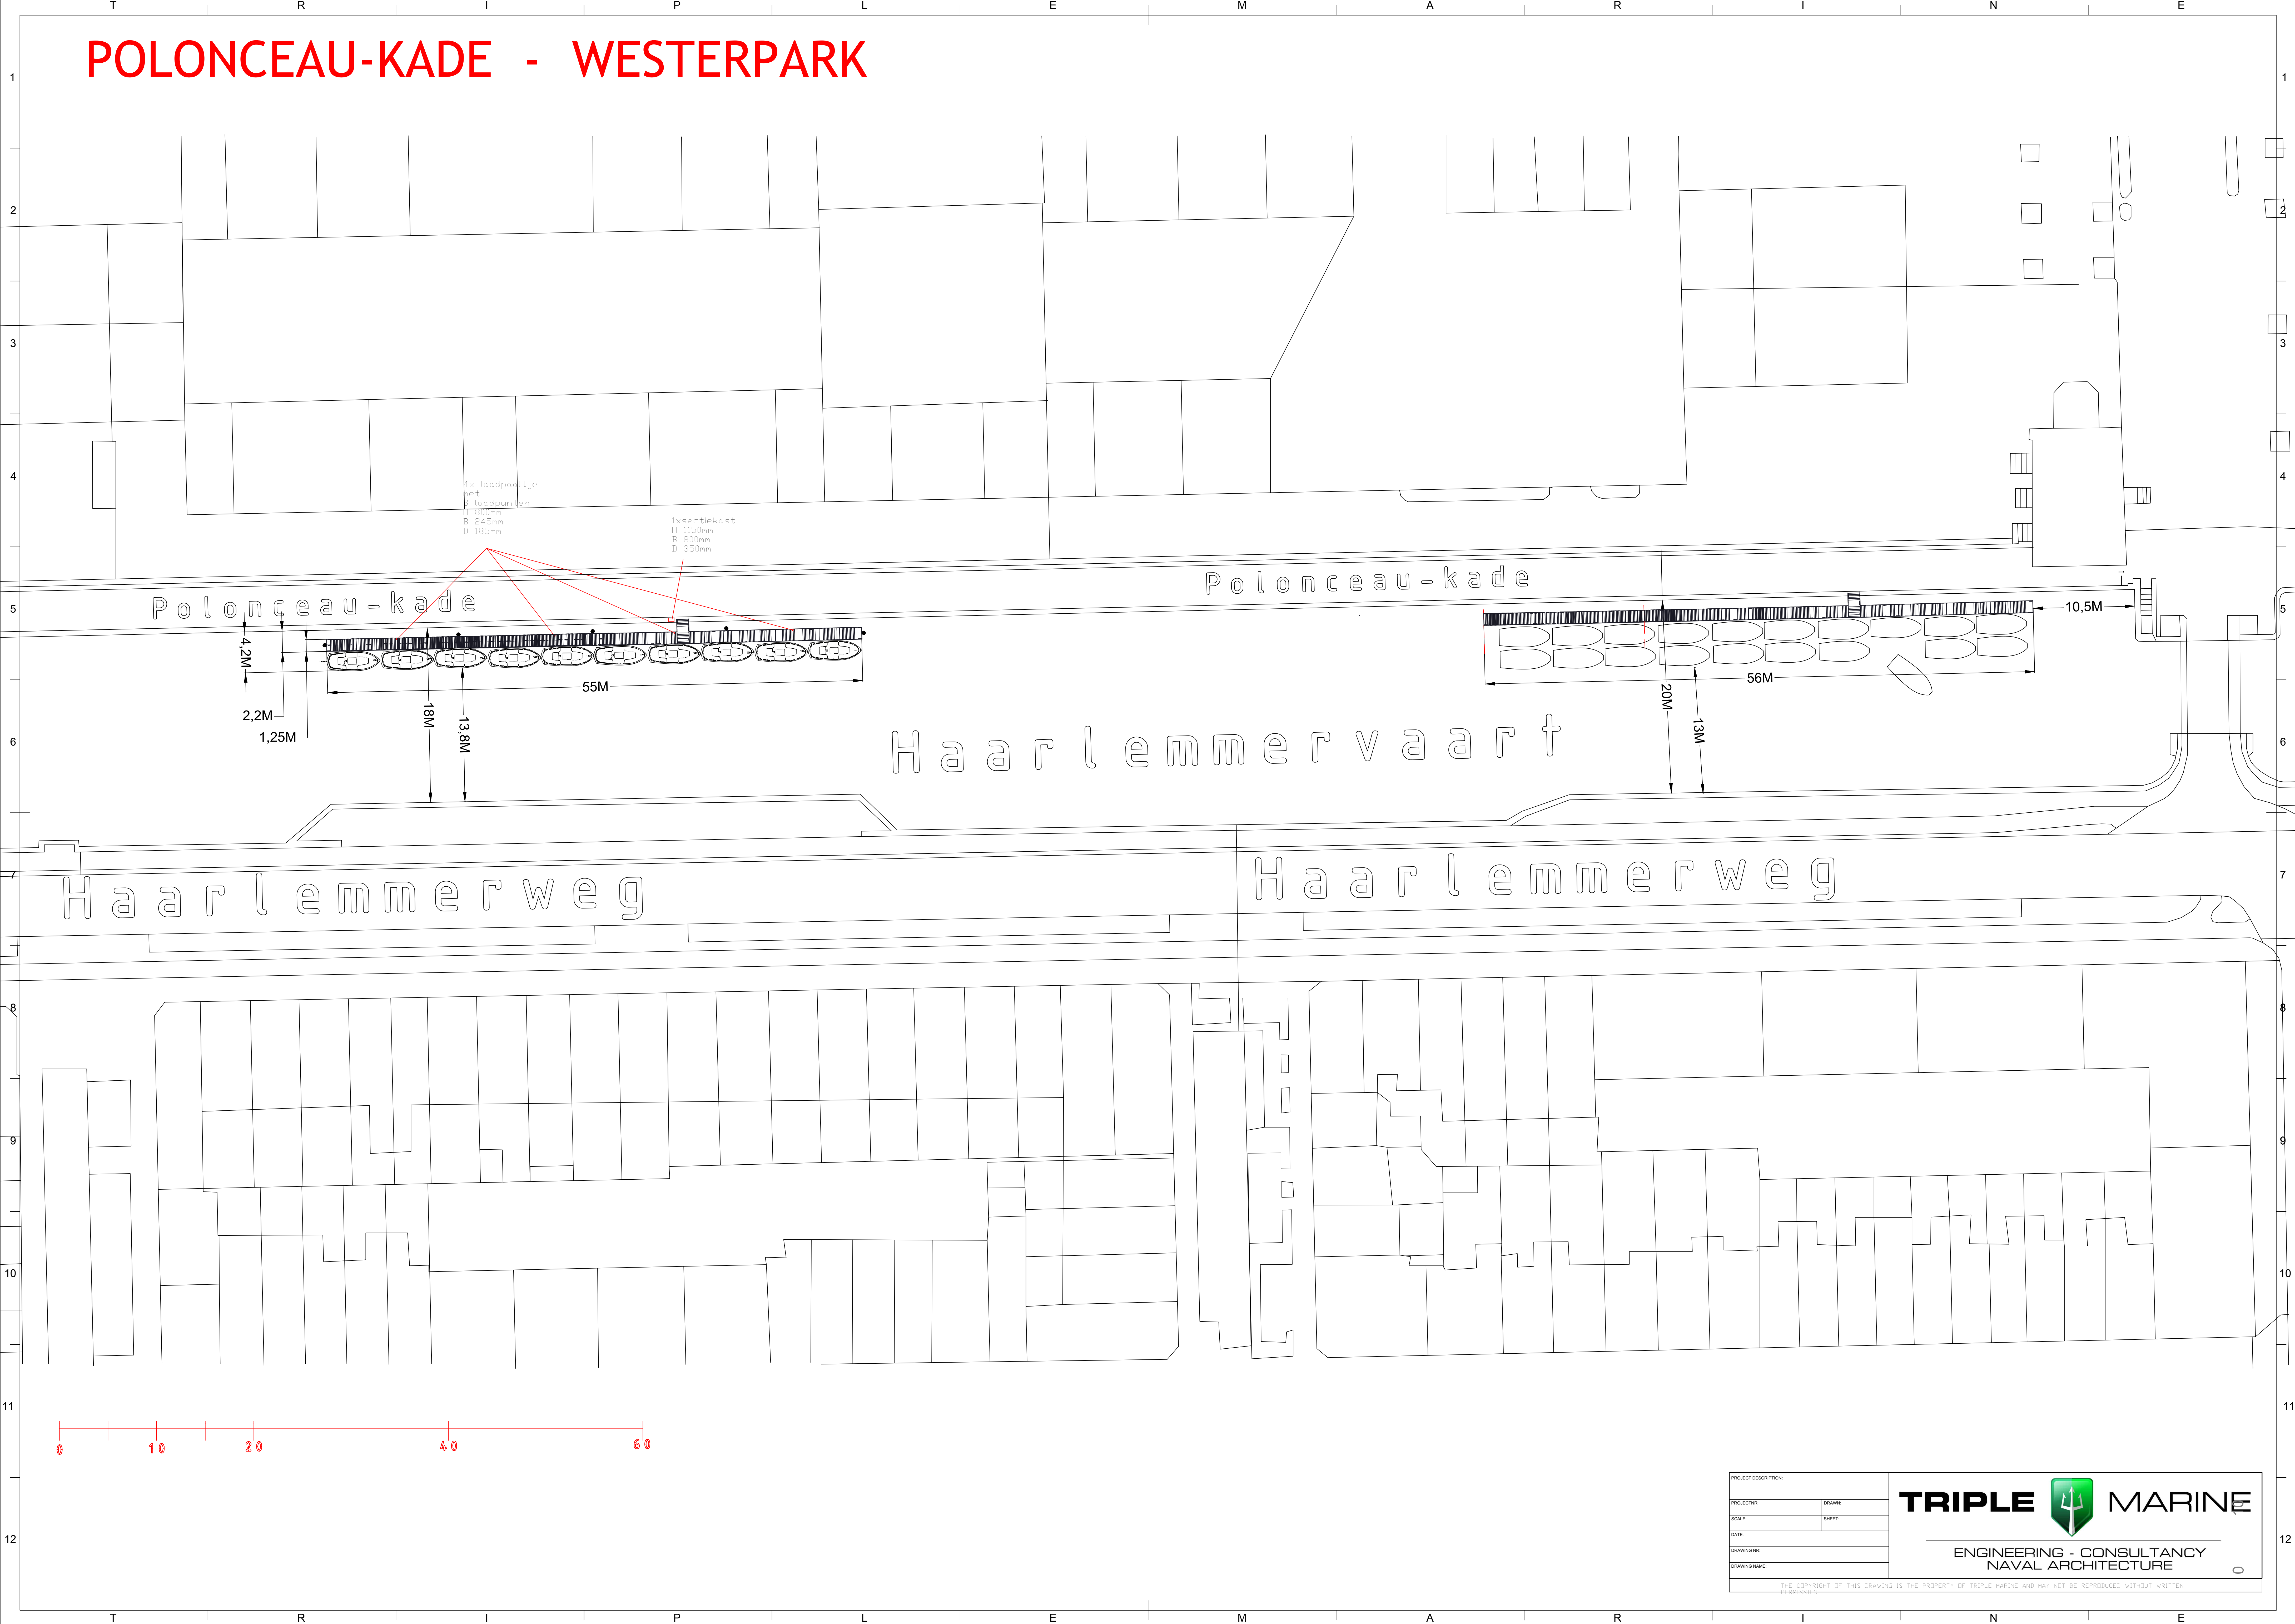

PROJECT DESCRIPTION	
PROJECT NR:	DRAWN:
SCALE:	SHEET:
DATE:	
DRAWING NR:	
DRAWING NAME:	
THE COPYRIGHT OF THIS DRAWING IS THE PROPERTY OF TRIPLE MARINE AND MAY NOT BE REPRODUCED WITHOUT WRITTEN PERMISSION.	

TRIPLE MARINE
ENGINEERING - CONSULTANCY
NAVAL ARCHITECTURE