
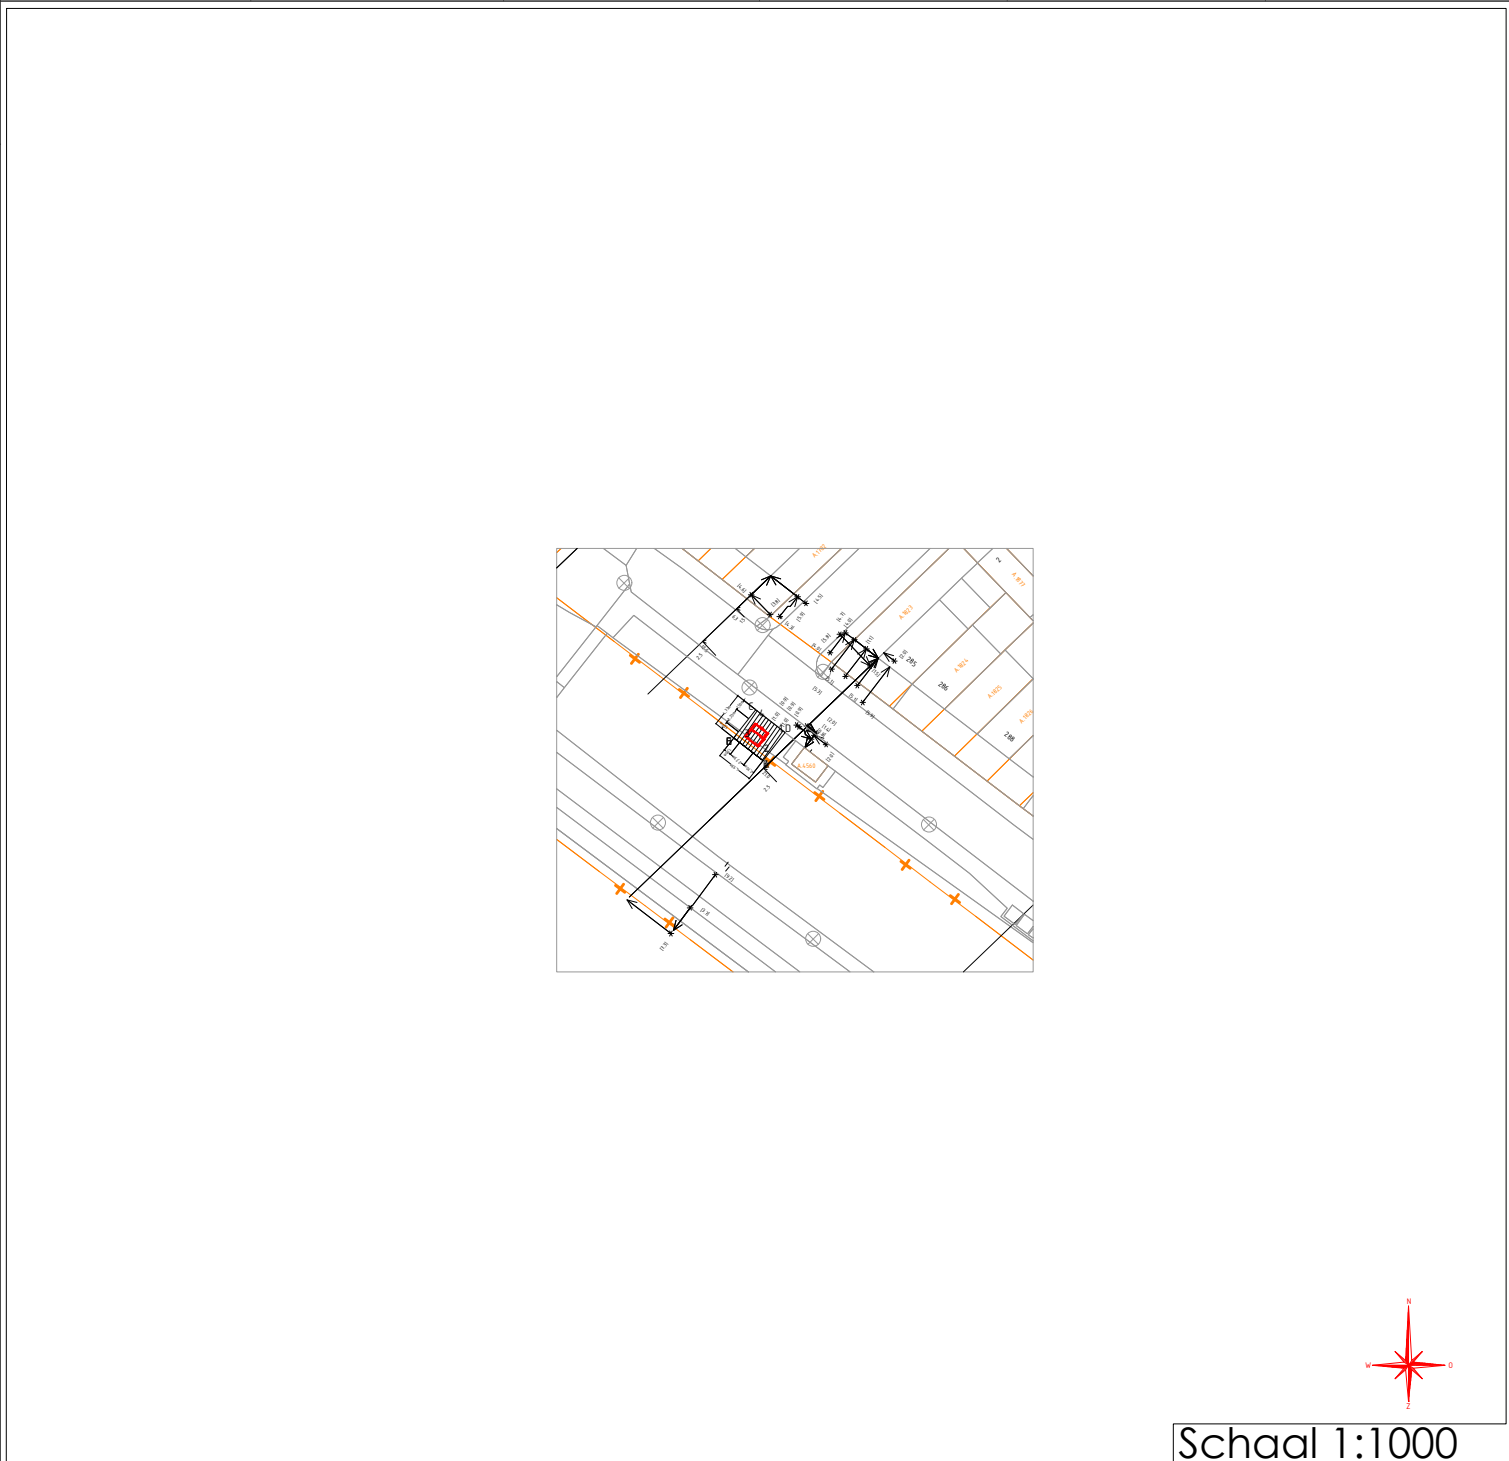


Z-Waarde: straatwerk 4.35- NAP						Kadastrale Gemeente: Amsterdam, Sectie: ., Perceel: .					
Coördinaten nieuw station						Coördinaten grond					
Hoekpunt 1:	X=123351.24	Y=483918.11	Hoekpunt 2:	X=123349.87	Y=483916.35	Hoekpunt A:	X=123350.59	Y=483914.51	Hoekpunt B:	X=123346.71	Y=483917.55
Hoekpunt 3:	X=123348.11	Y=483917.72	Hoekpunt 4:	X=123349.48	Y=483919.48	Hoekpunt C:	X=123349.62	Y=483921.28	Hoekpunt D:	X=123353.50	Y=483918.24
						Hoekpunt E:	X=123350.59	Y=483914.51	Hoekpunt F:	X=123346.71	Y=483917.55

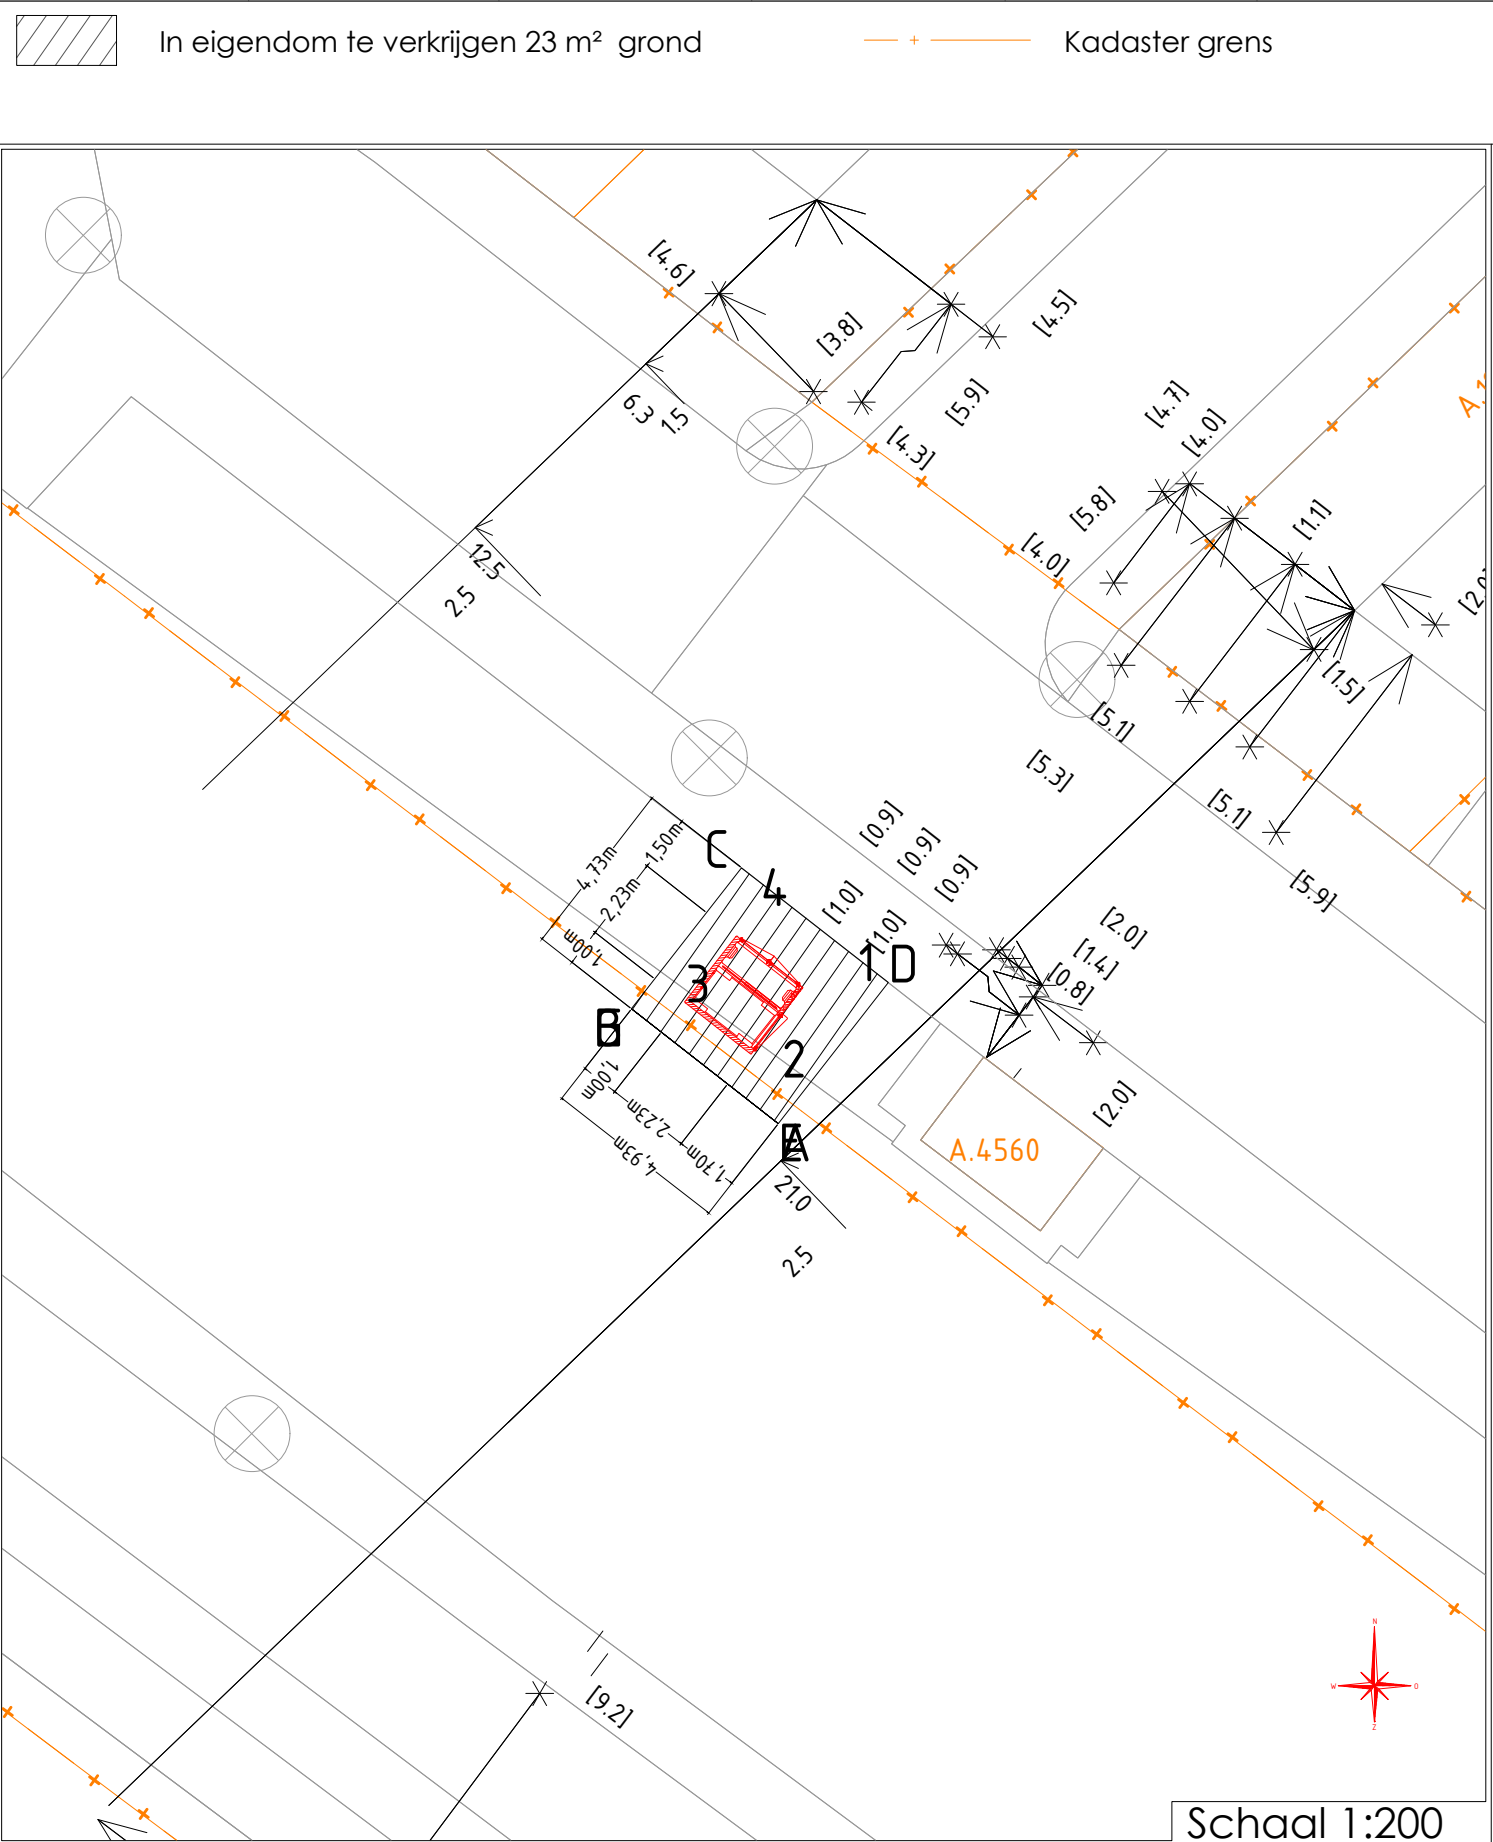

Weesperzijde \ Amsterdam Behuizing nr. T282 Stationstekening Weesperzijde 286 TO / AKA MKP630D				Beheerkaart :			
				Datum : 31-1-2020			
				Status : Nieuw			
				Schaal : 1:200/1:1000			
				Discipline :			
	Gemeente:			Blad nr:	1/2	Formaat:	A3
	Get. : Dijk, Wouter van			Datum: 31-01-2020		CS nr:	
	Wijz. A :		Datum:	Par.:	Regio: NHZ & Rijnland - IPZ		
	Wijz. B :		Datum:	Par.:			
	Wijz. C :		Datum:	Par.:			
	Engineer : Dijk, Wouter van			Tel. nr : 06-15051011		Case nr: 0075614-1	