



Begane grond

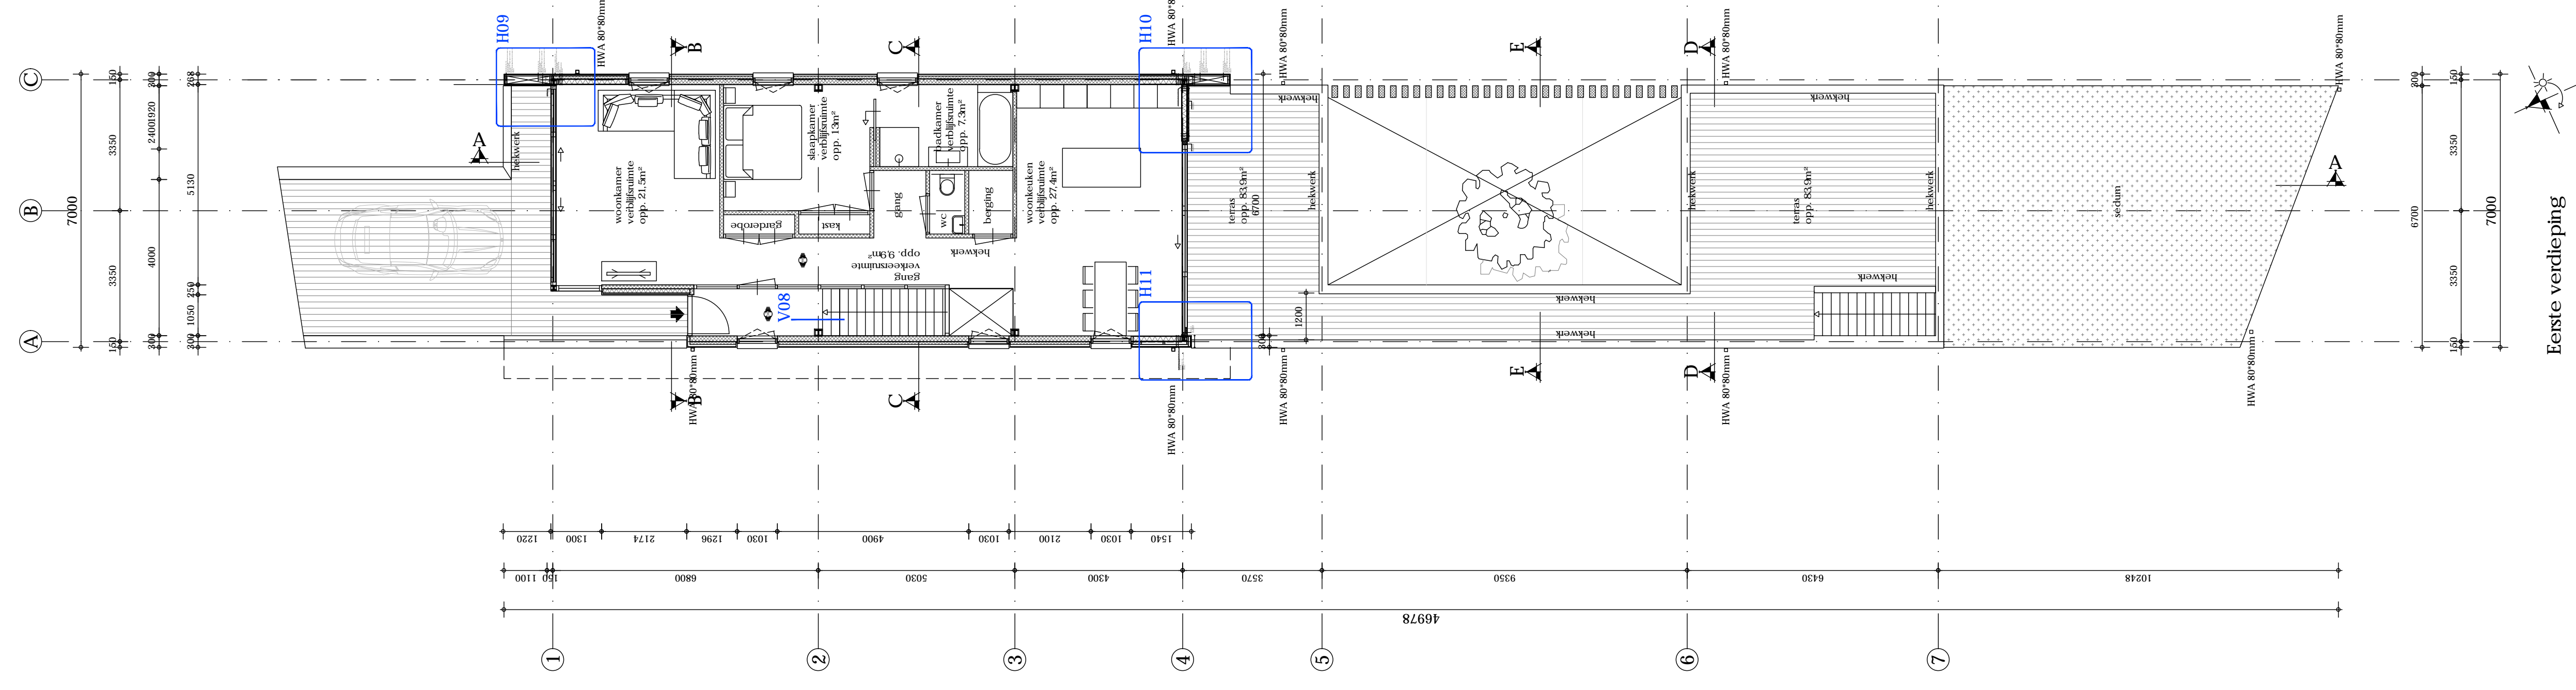

Eerste verdieping

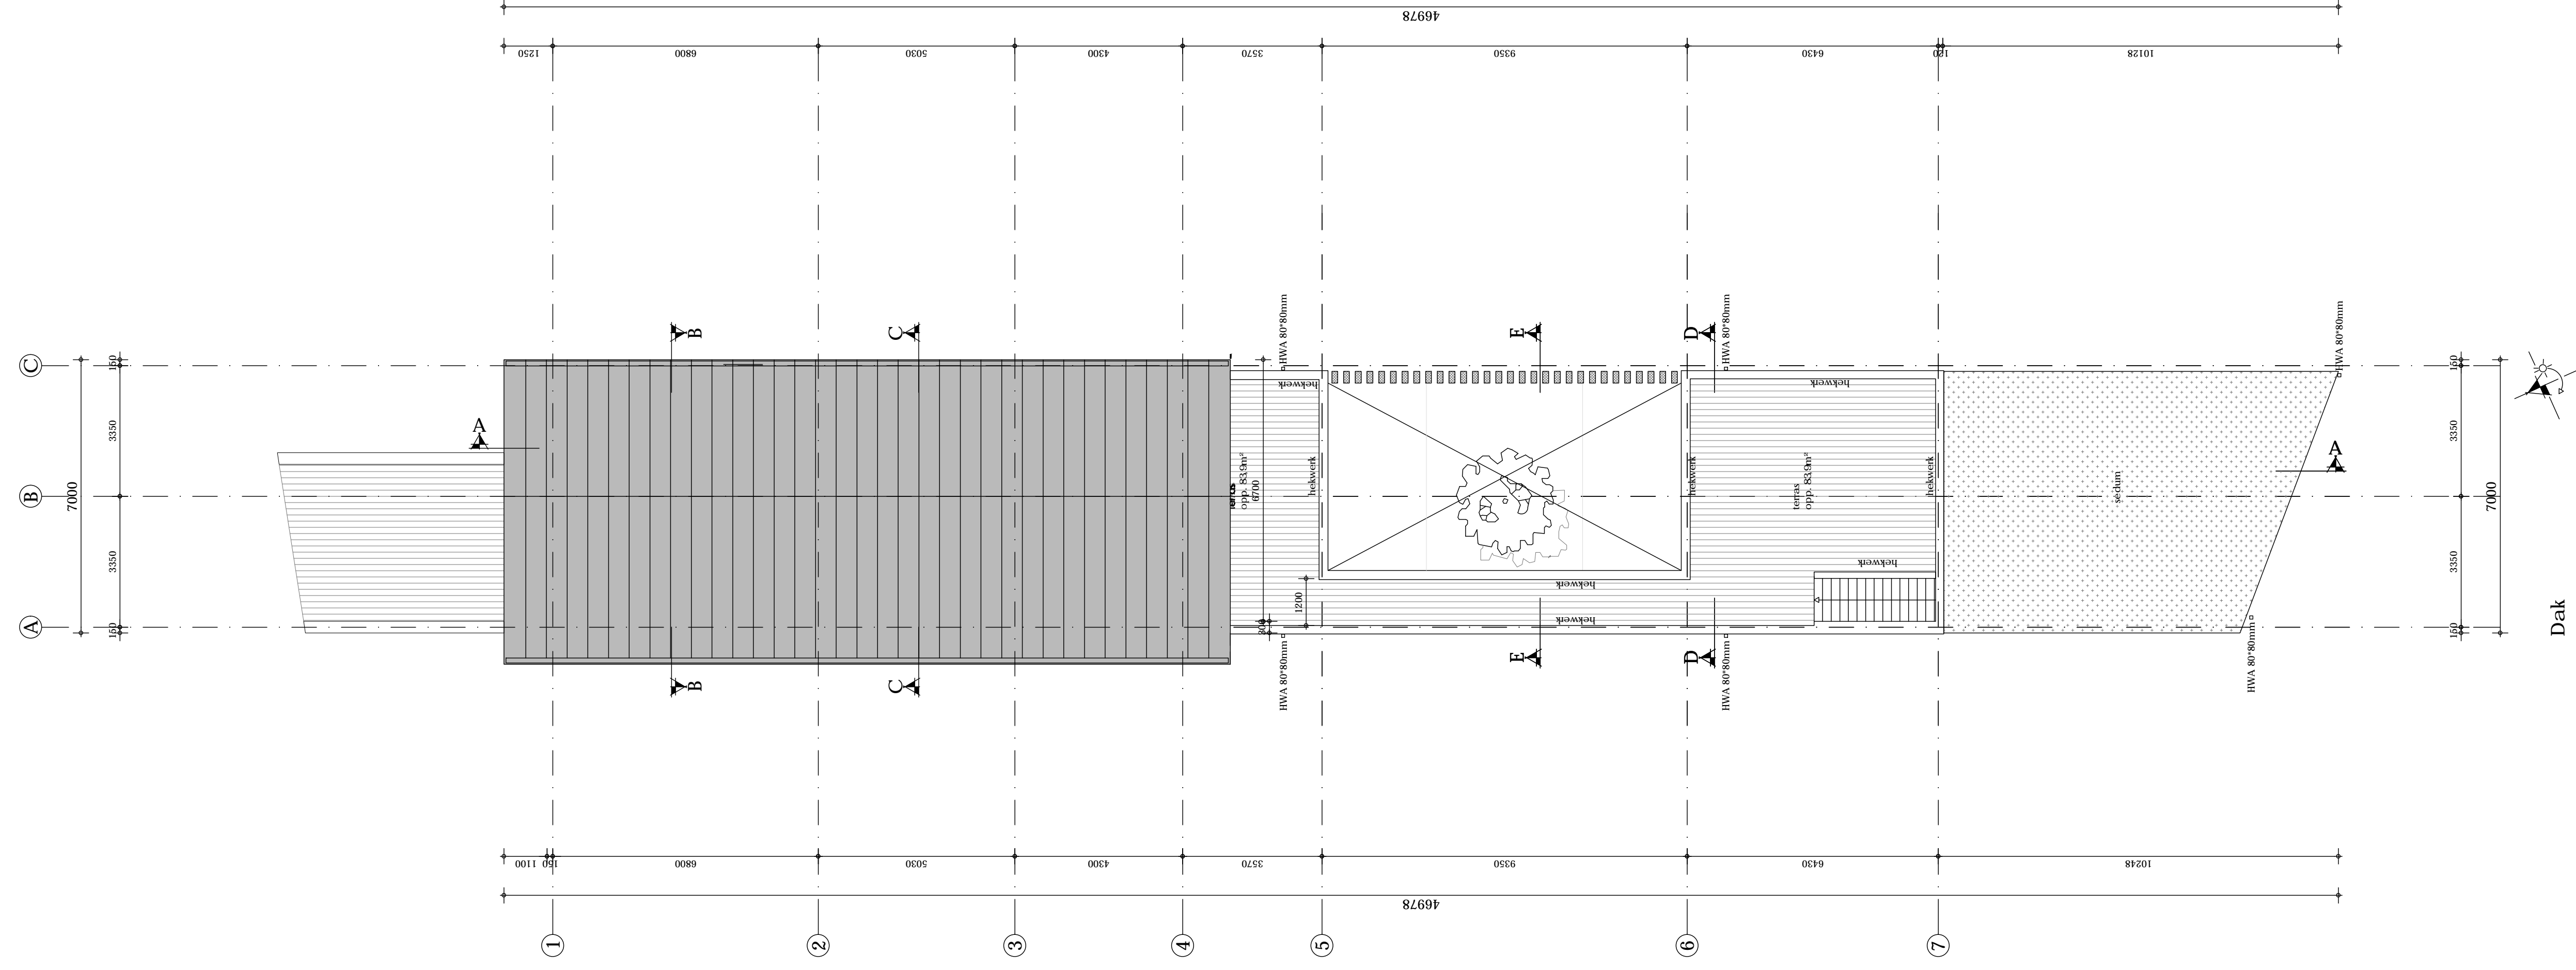

Dak

H01

H02

H09

H06

H03

H10

H05

H04

H11

H08

H07

H10

H10



