


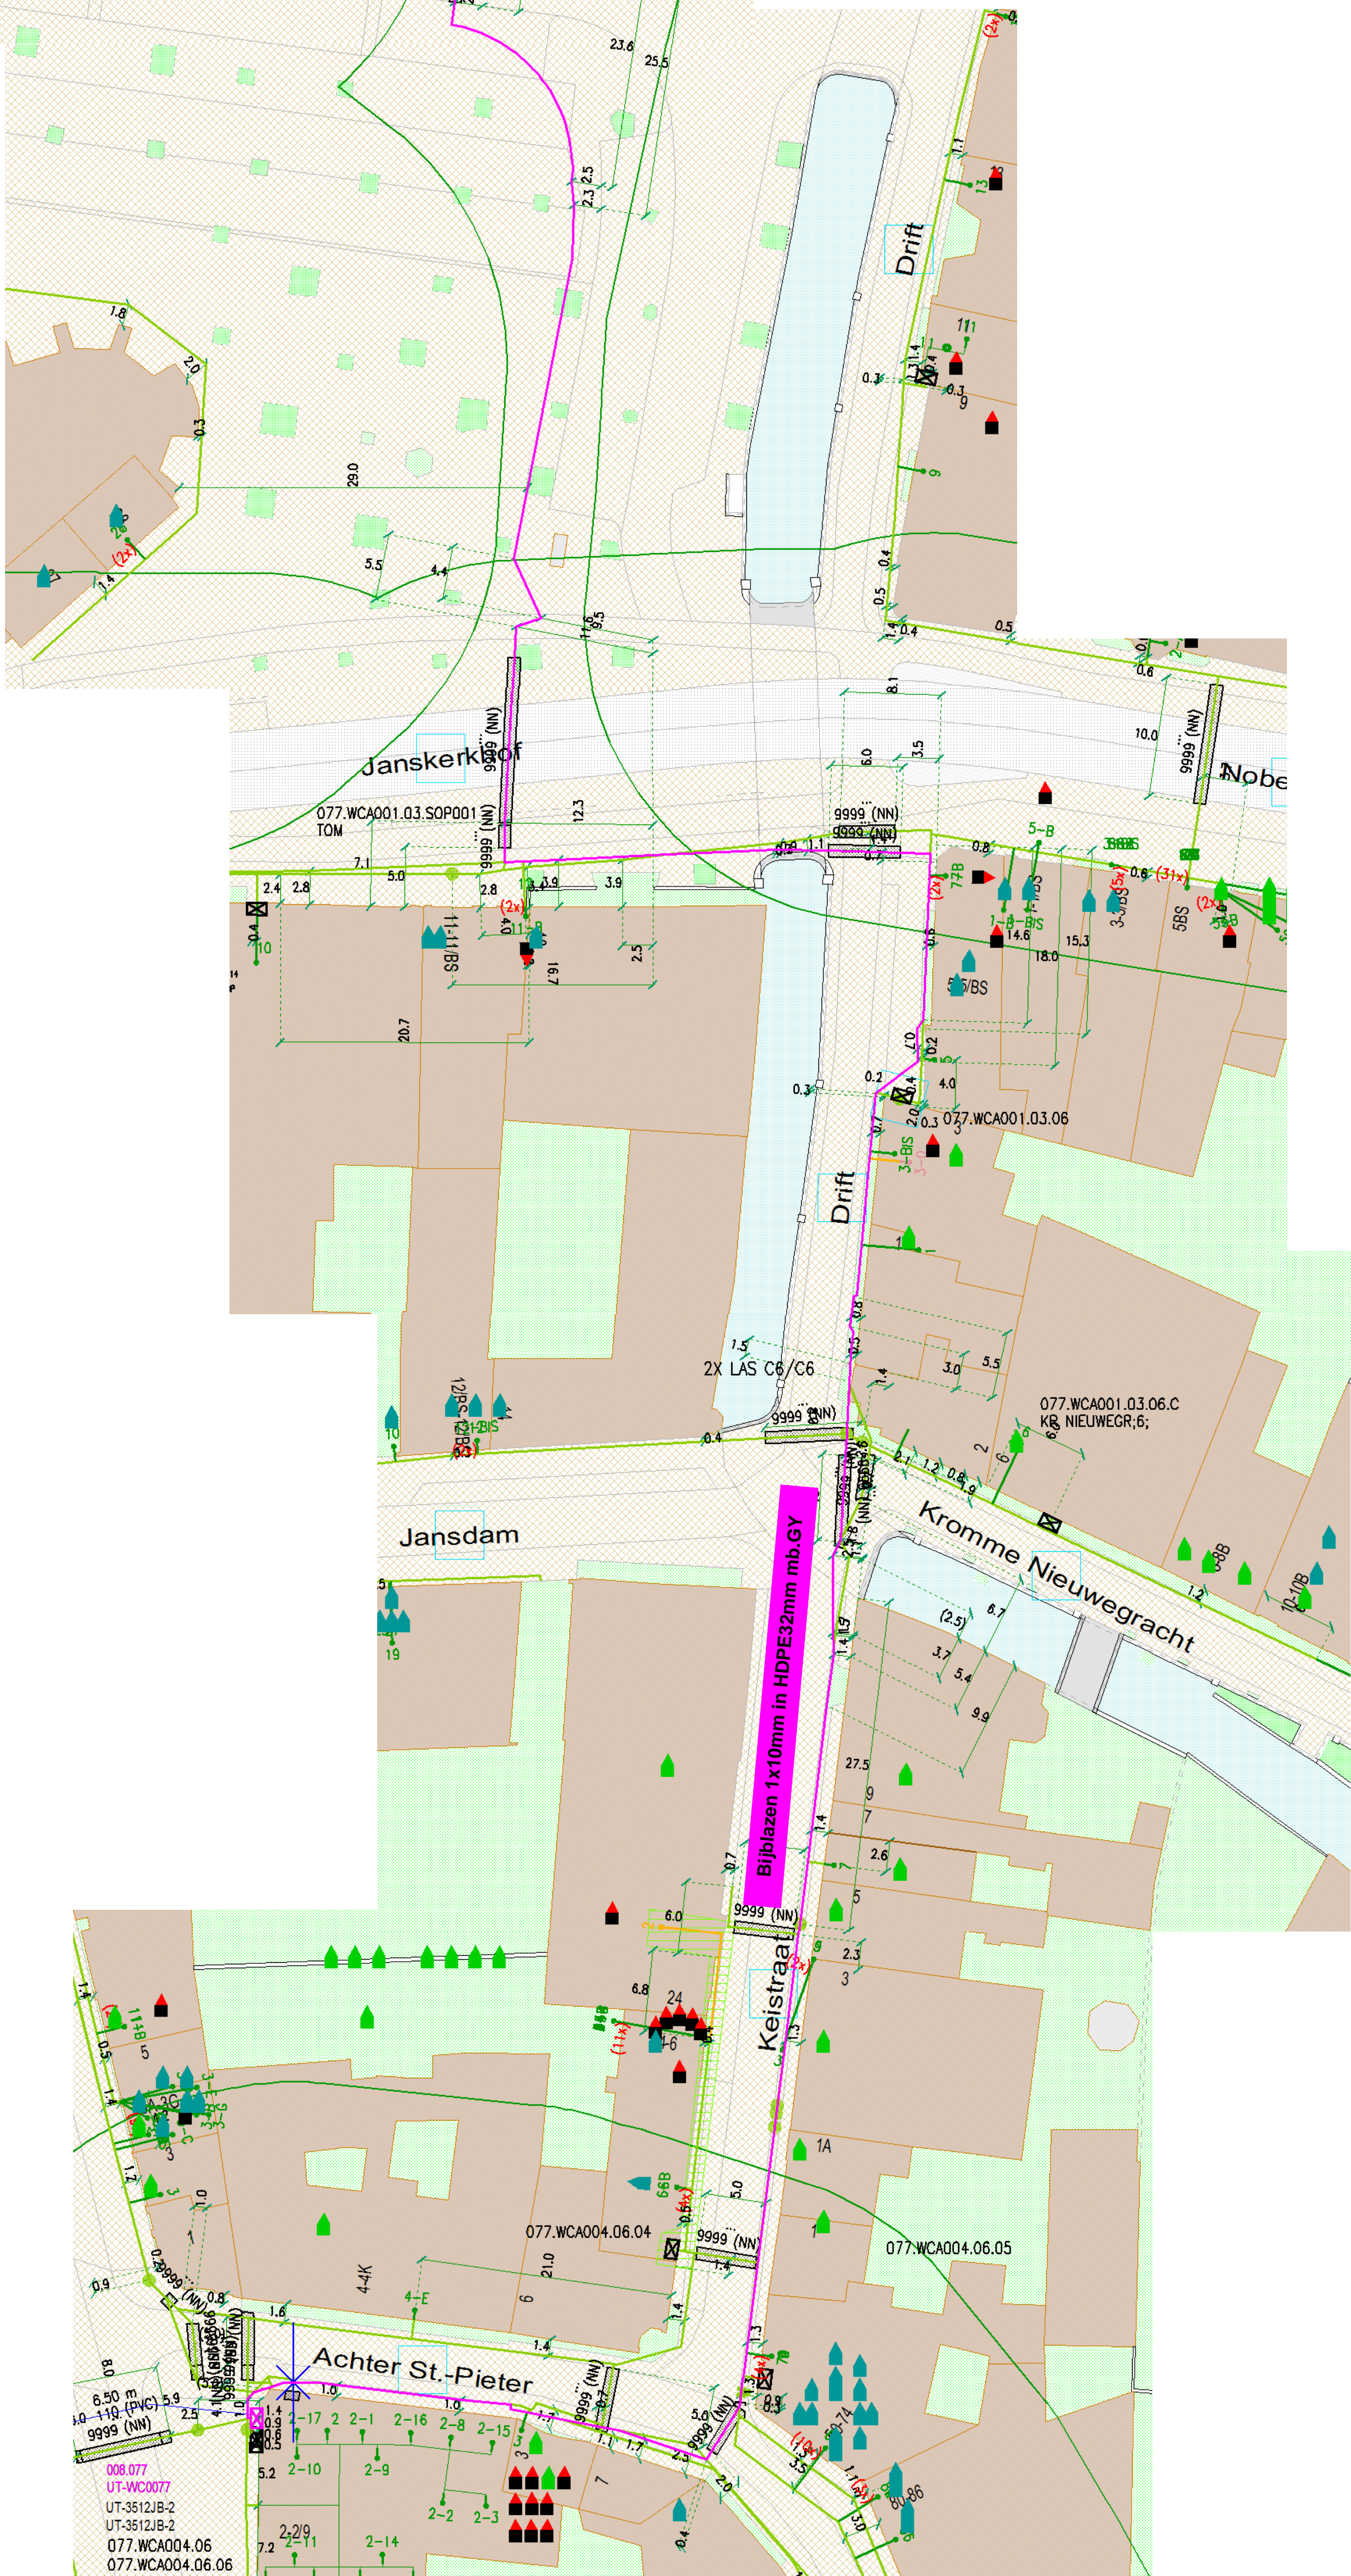


UT-LC0004 naar UT-WC0016 bijblazen in bestaande buis 1x sub-duct
10mm in HDPE32mm mb.ONG (tussen UT-LC0004 en UT-WC0078) 640 meter (bl.1)
10mm in HDPE32mm mb.GY (tussen UT-WC0078 en UT-WC0077) 480 meter (bl.2)
10mm in HDPE40mm mb.YL (tussen UT-WC0077 en UT-WC0016) 650 meter (bl.3)
1x gvk96 vzl. mini in sub-duct
Overlengte in UT-WC0078 en UT-WC0077

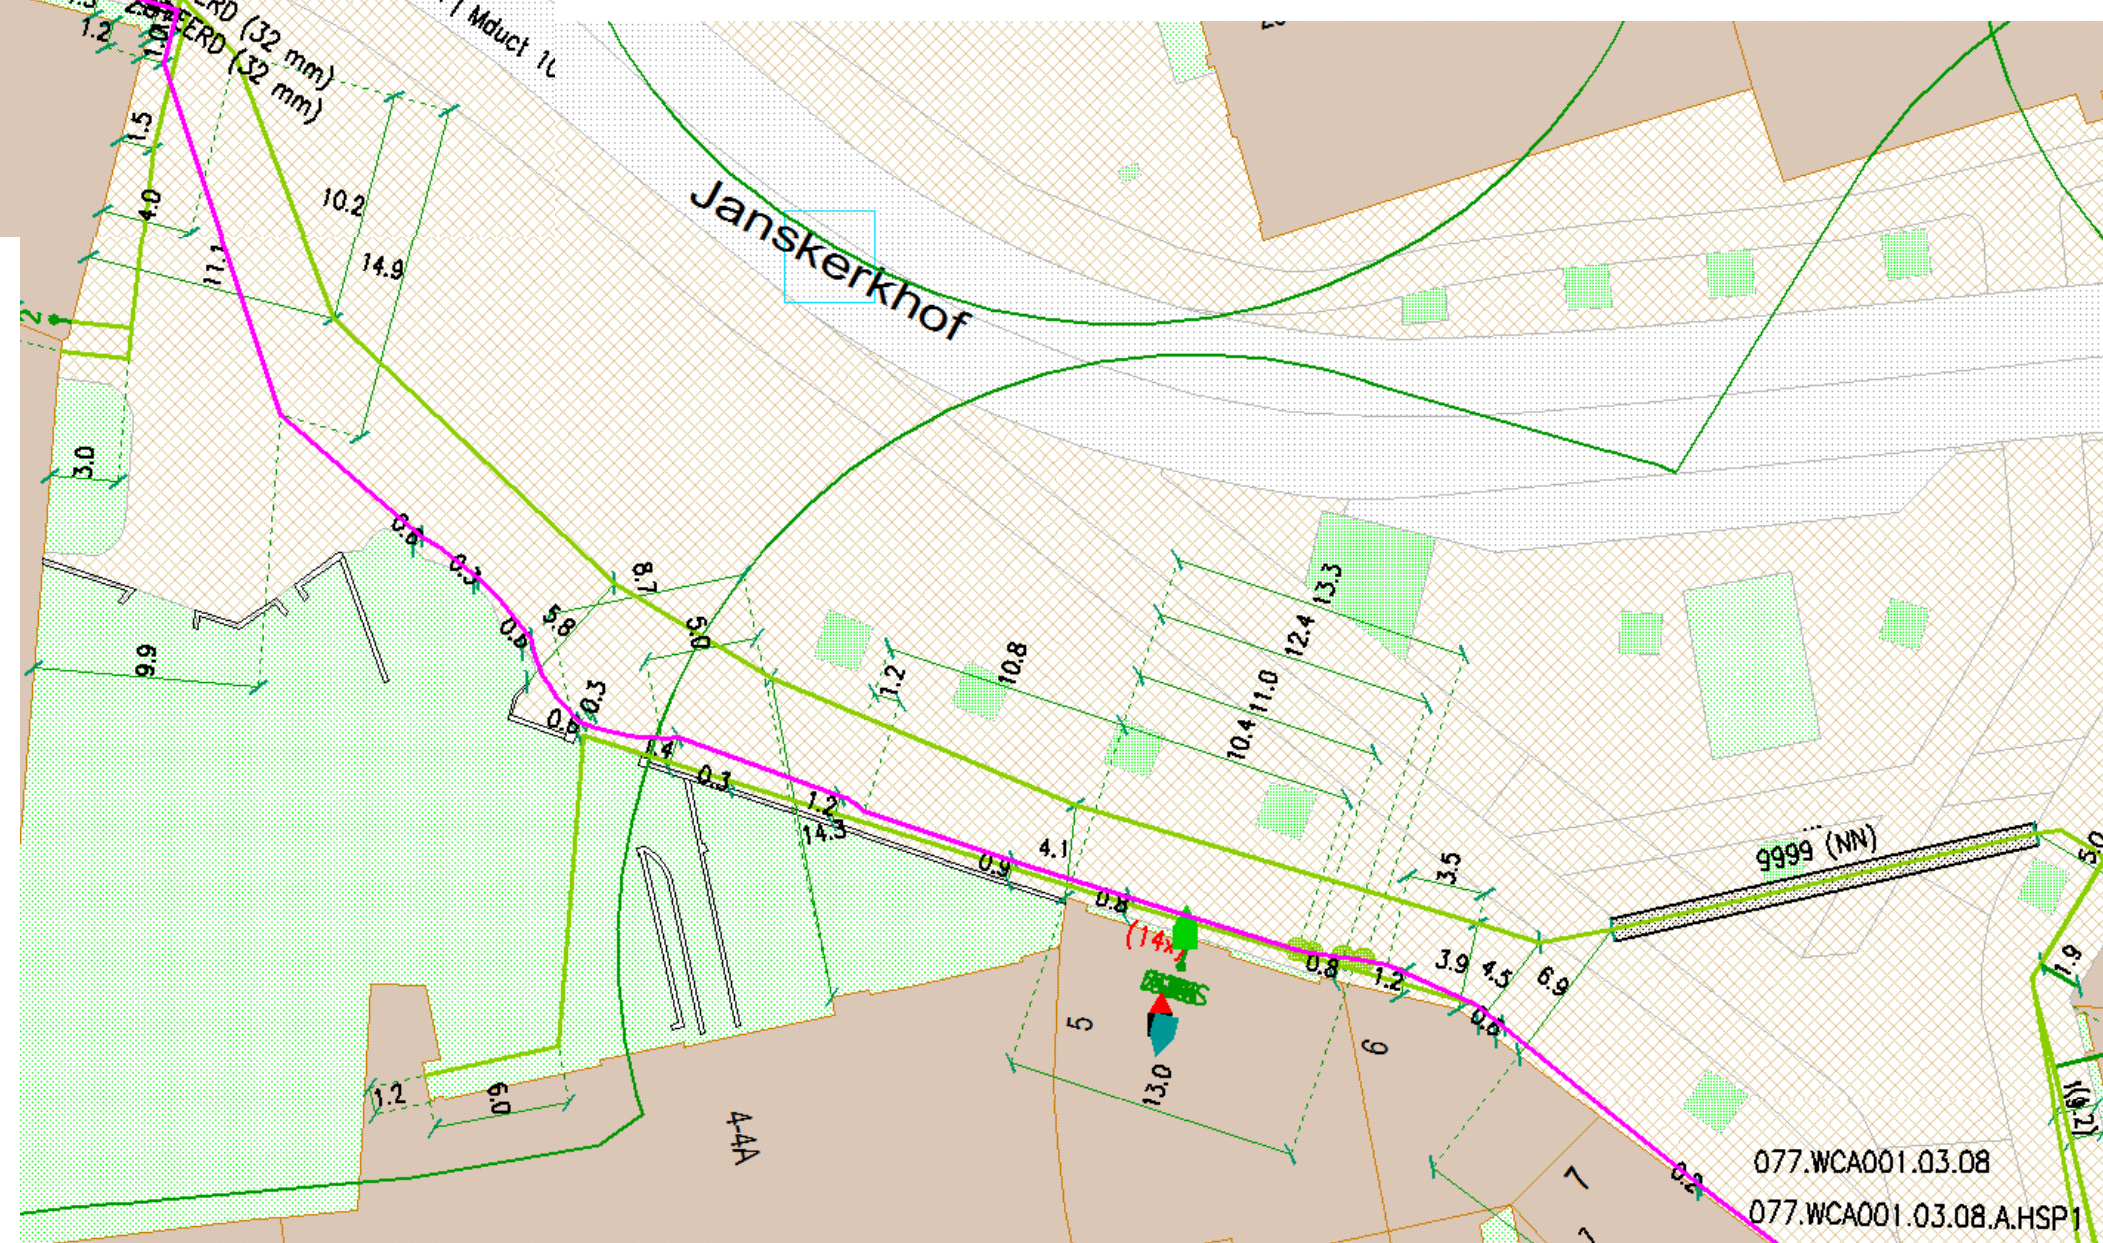

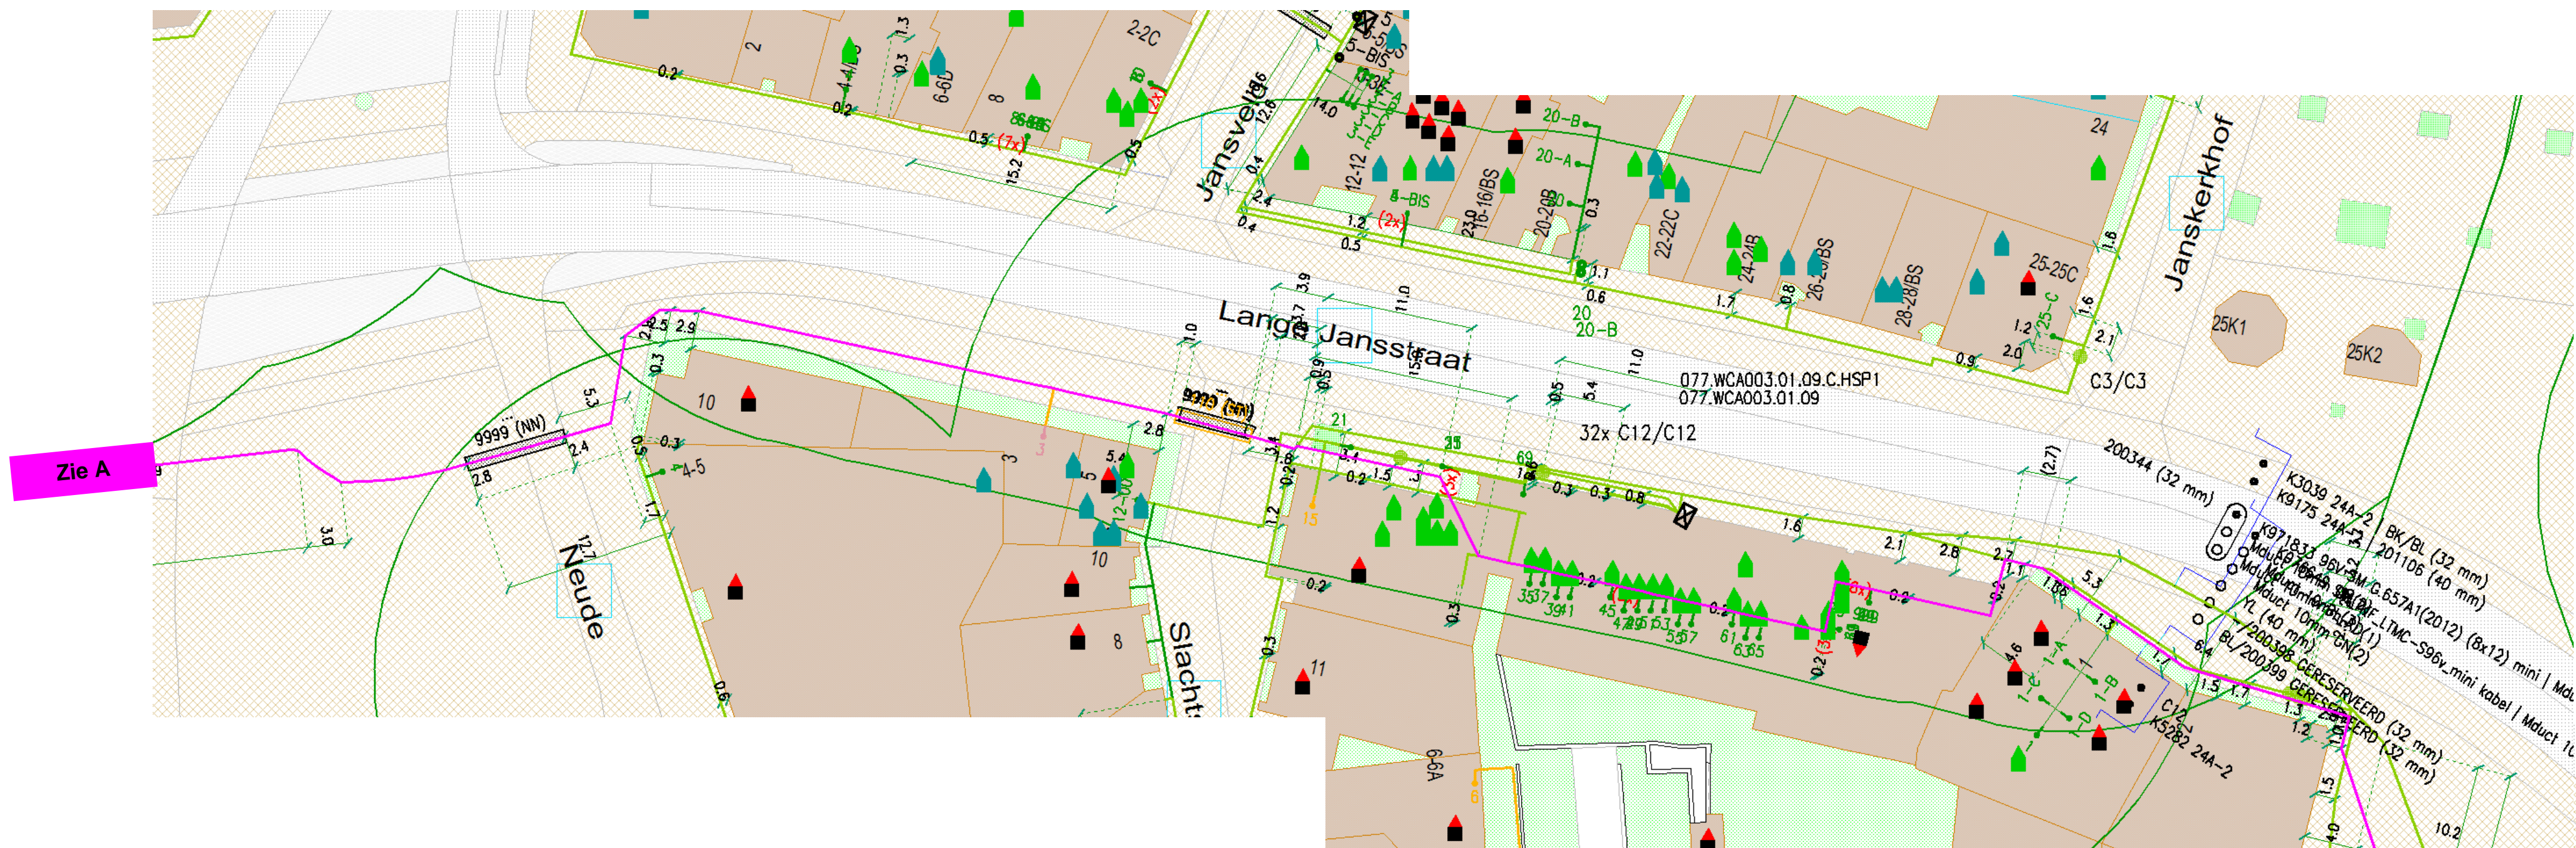

UT-LC0004 naar UT-WC0016 bijblazen in bestaande buis 1x sub-duct
10mm in HDPE32mm mb.ONG (tussen UT-LC0004 en UT-WC0078) 640 meter (bl.1)
10mm in HDPE32mm mb.GY (tussen UT-WC0078 en UT-WC0077) 480 meter (bl.2)
10mm in HDPE40mm mb.YL (tussen UT-WC0077 en UT-WC0016) 650 meter (bl.3)
1x gvk96 vzl. mini in sub-duct (1900 meter)
Overlengte in UT-WC0078 en UT-WC0077

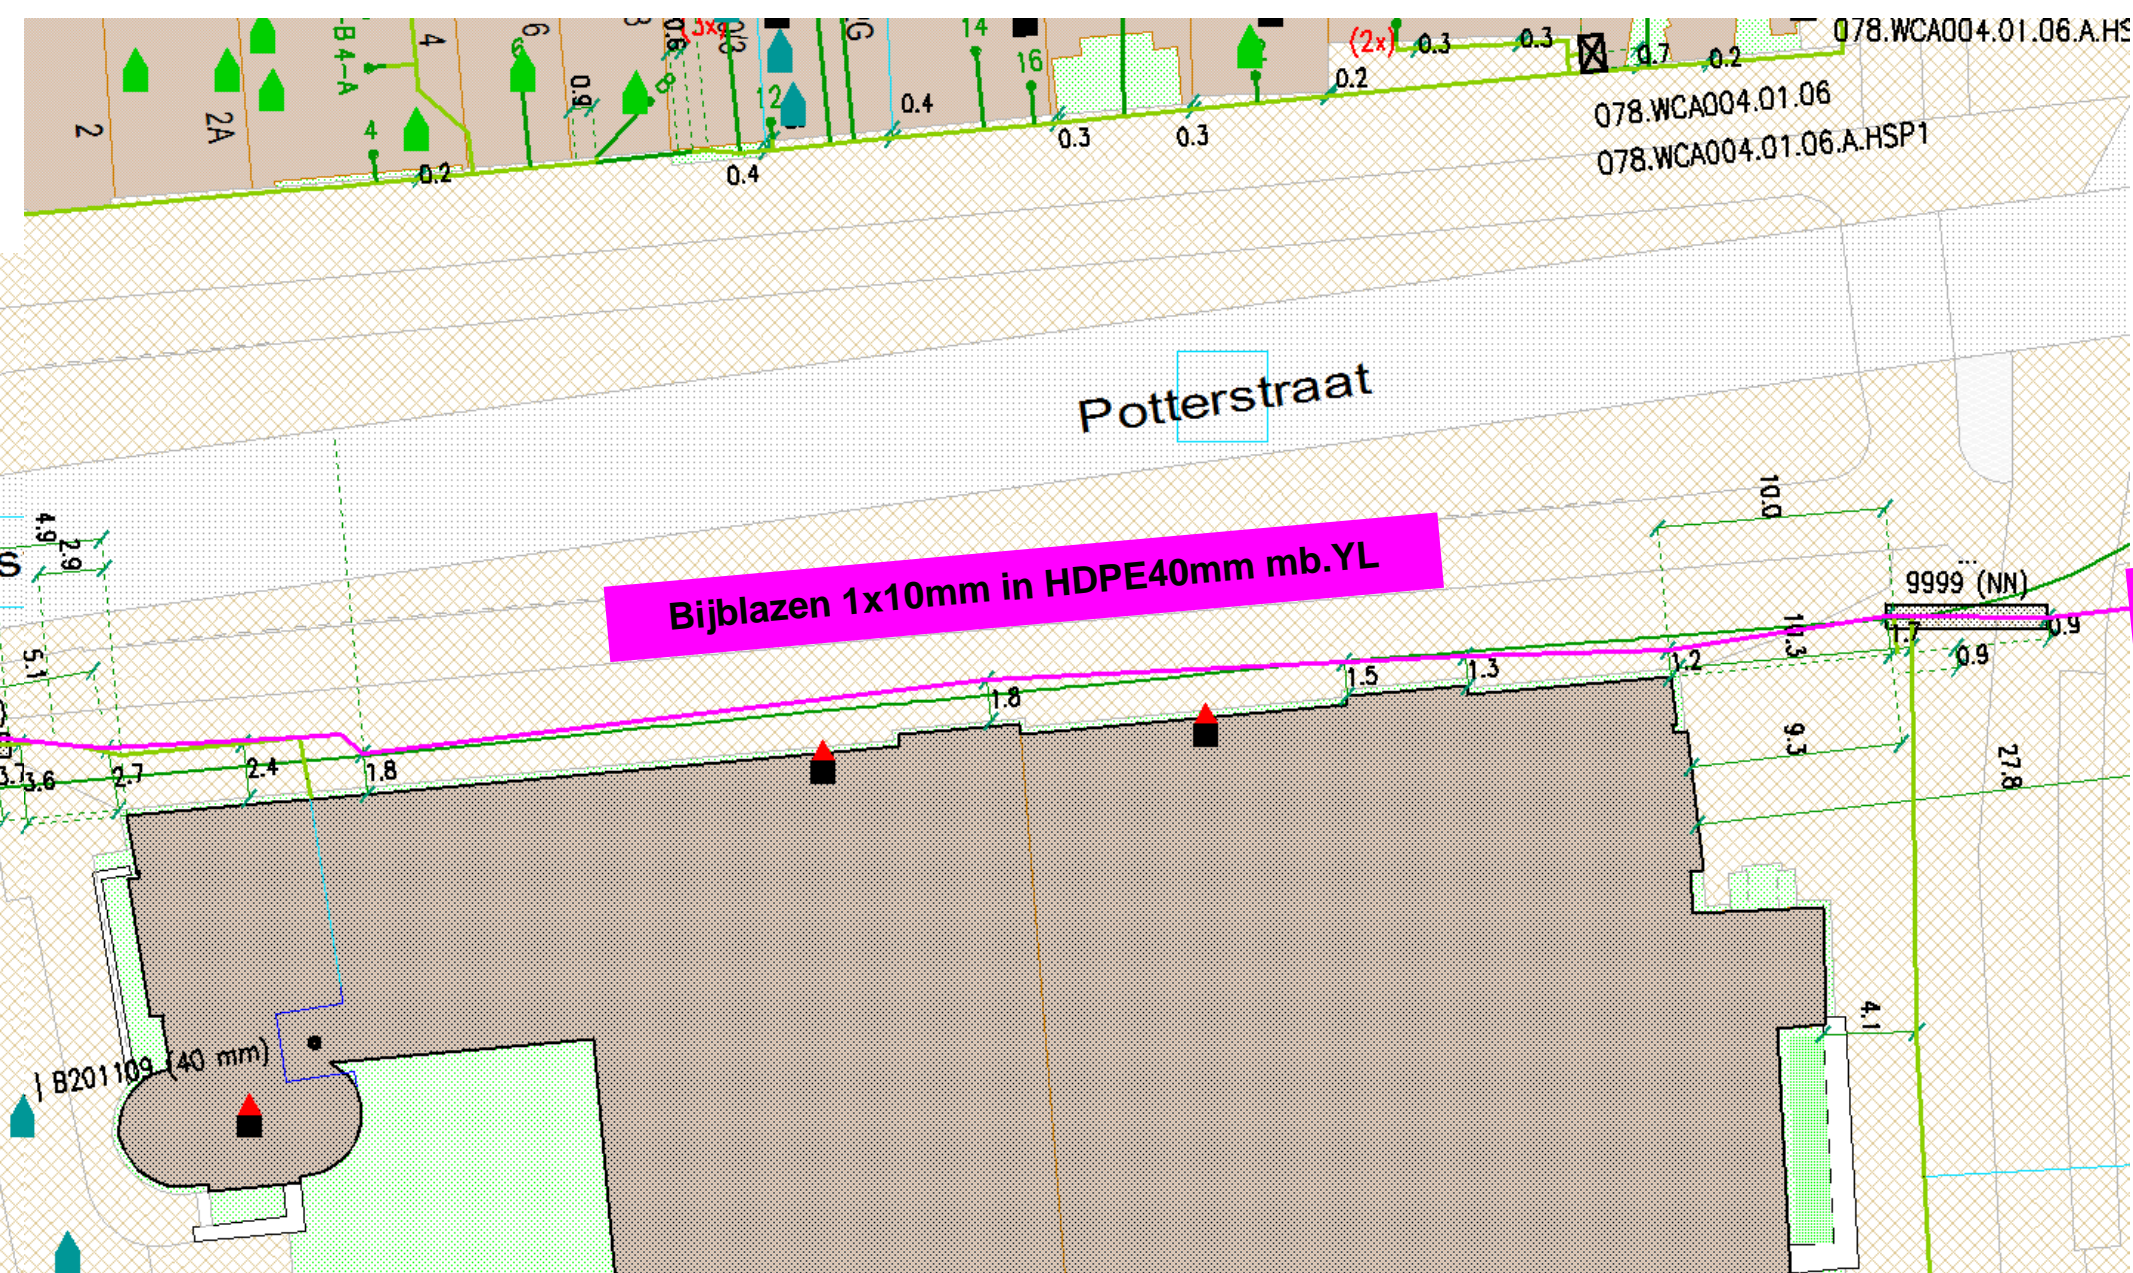

Zie A

