
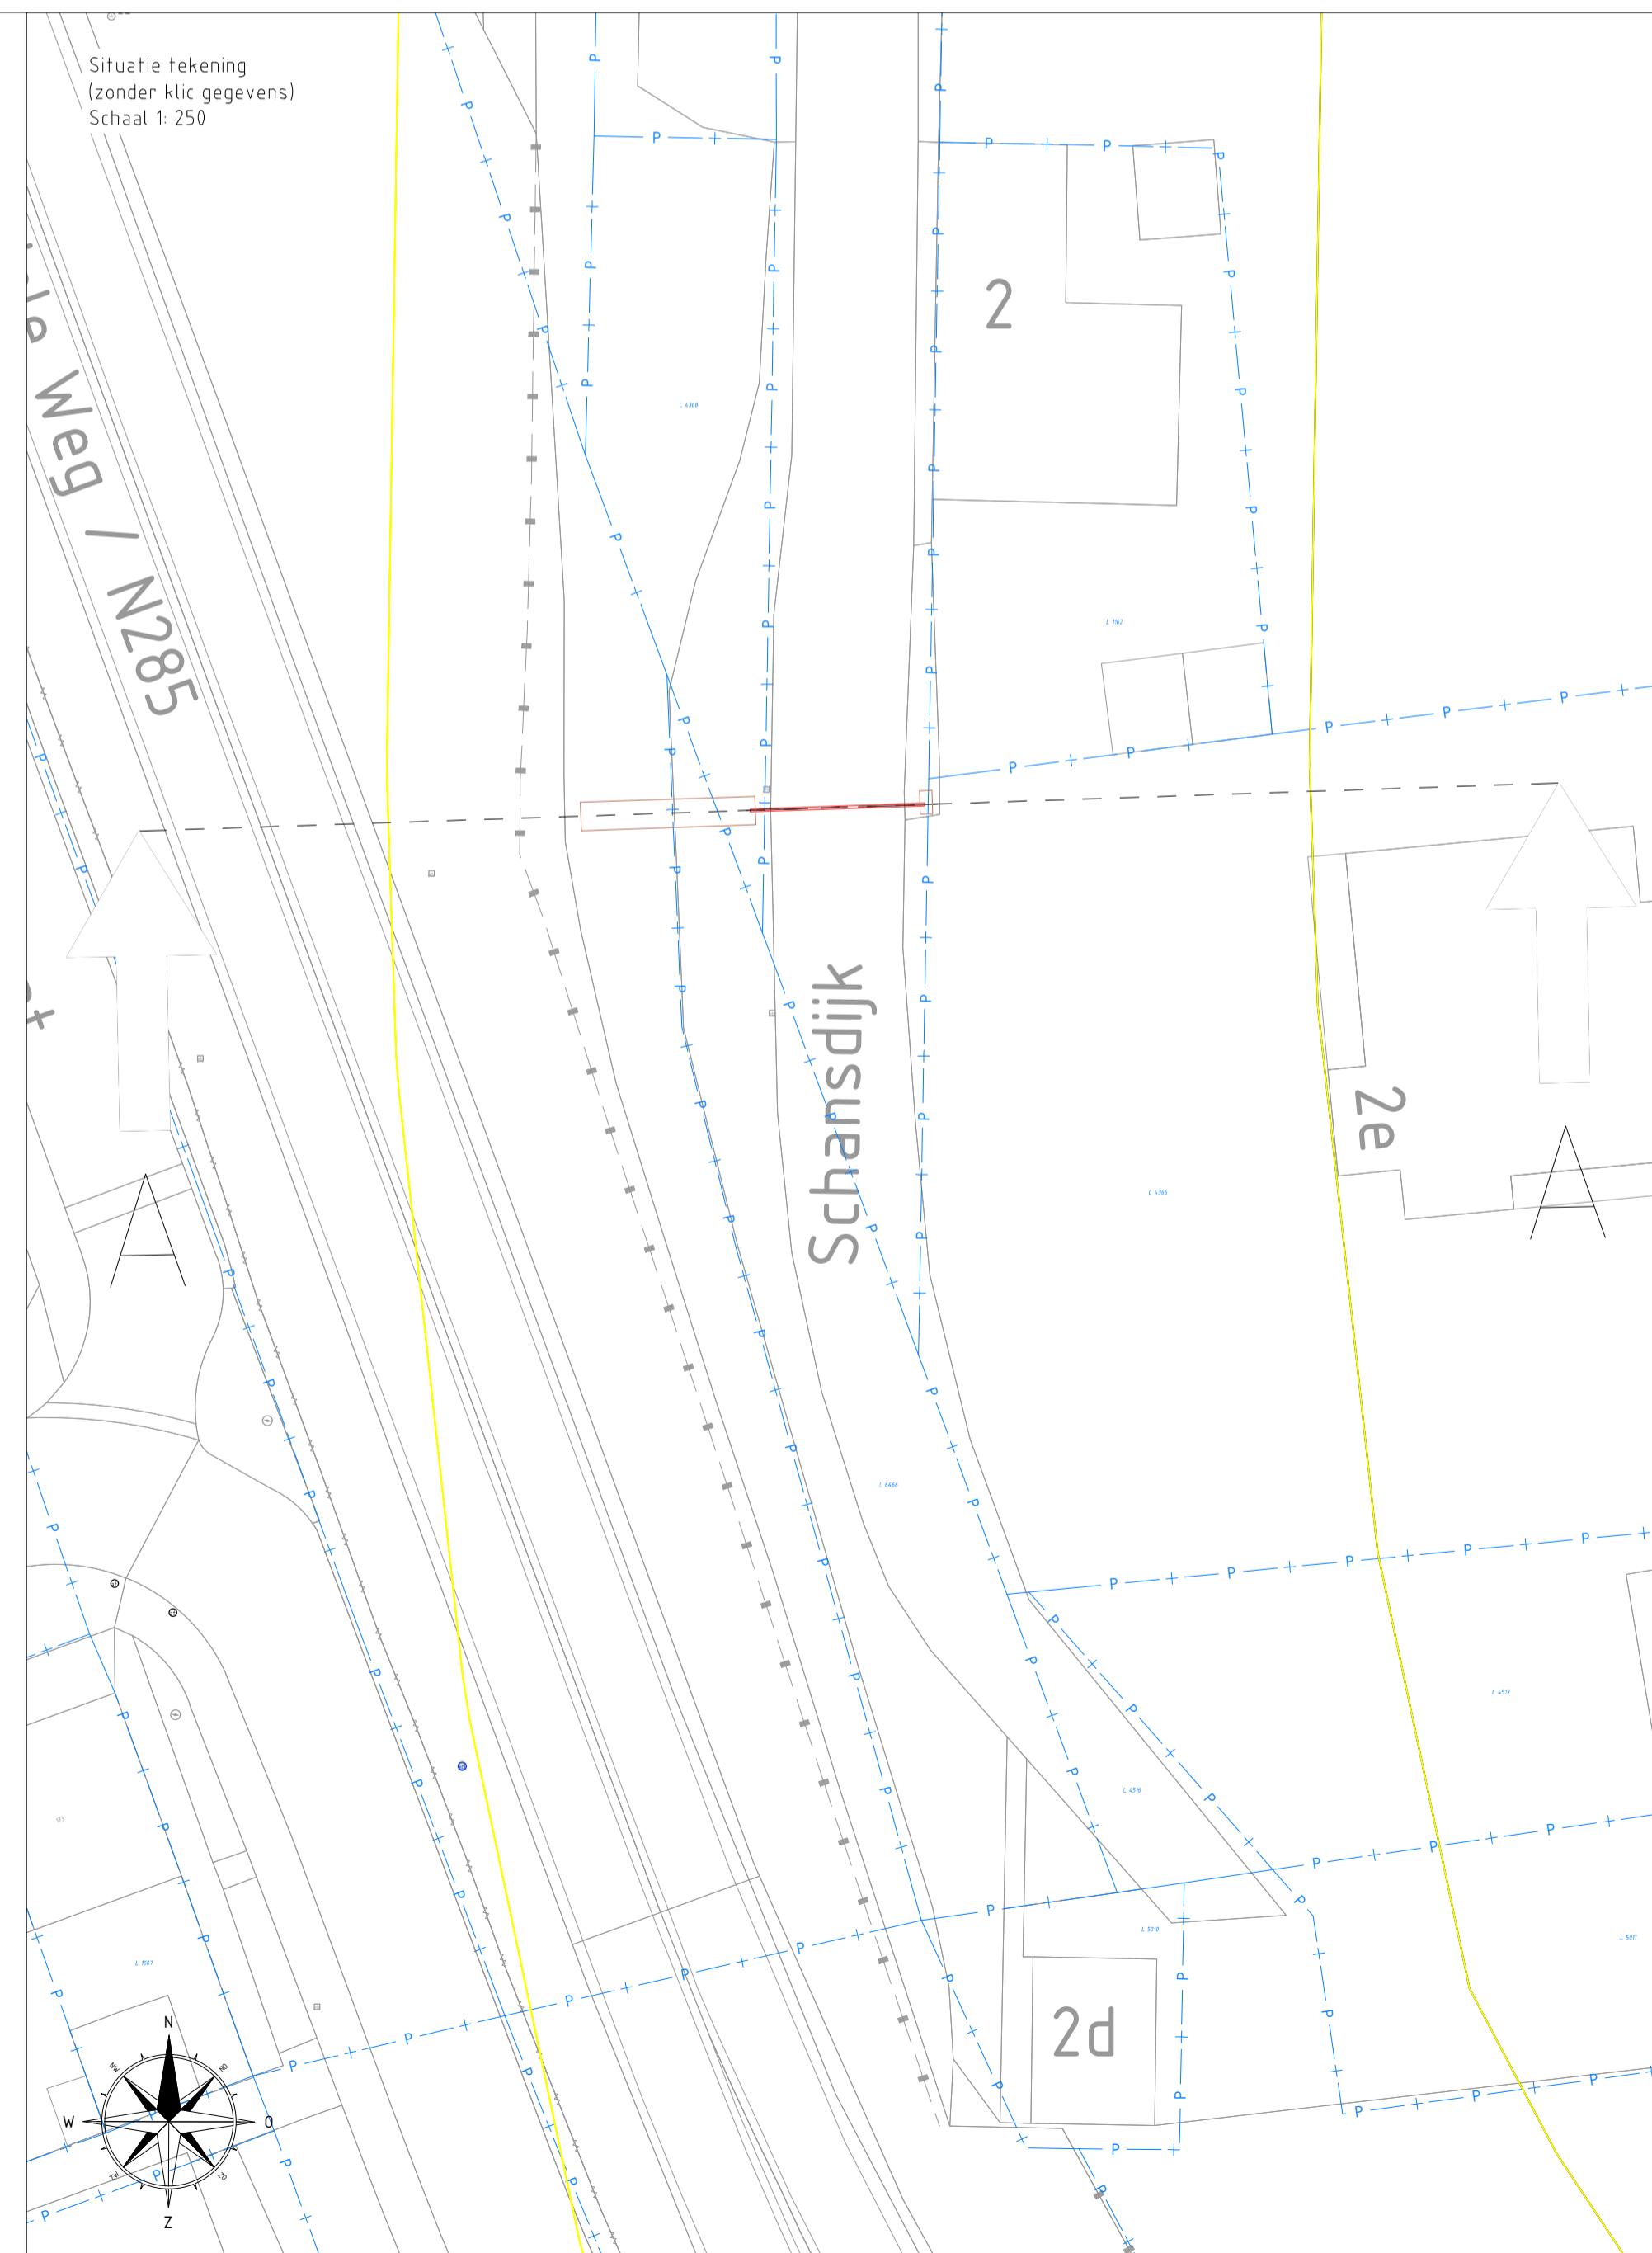
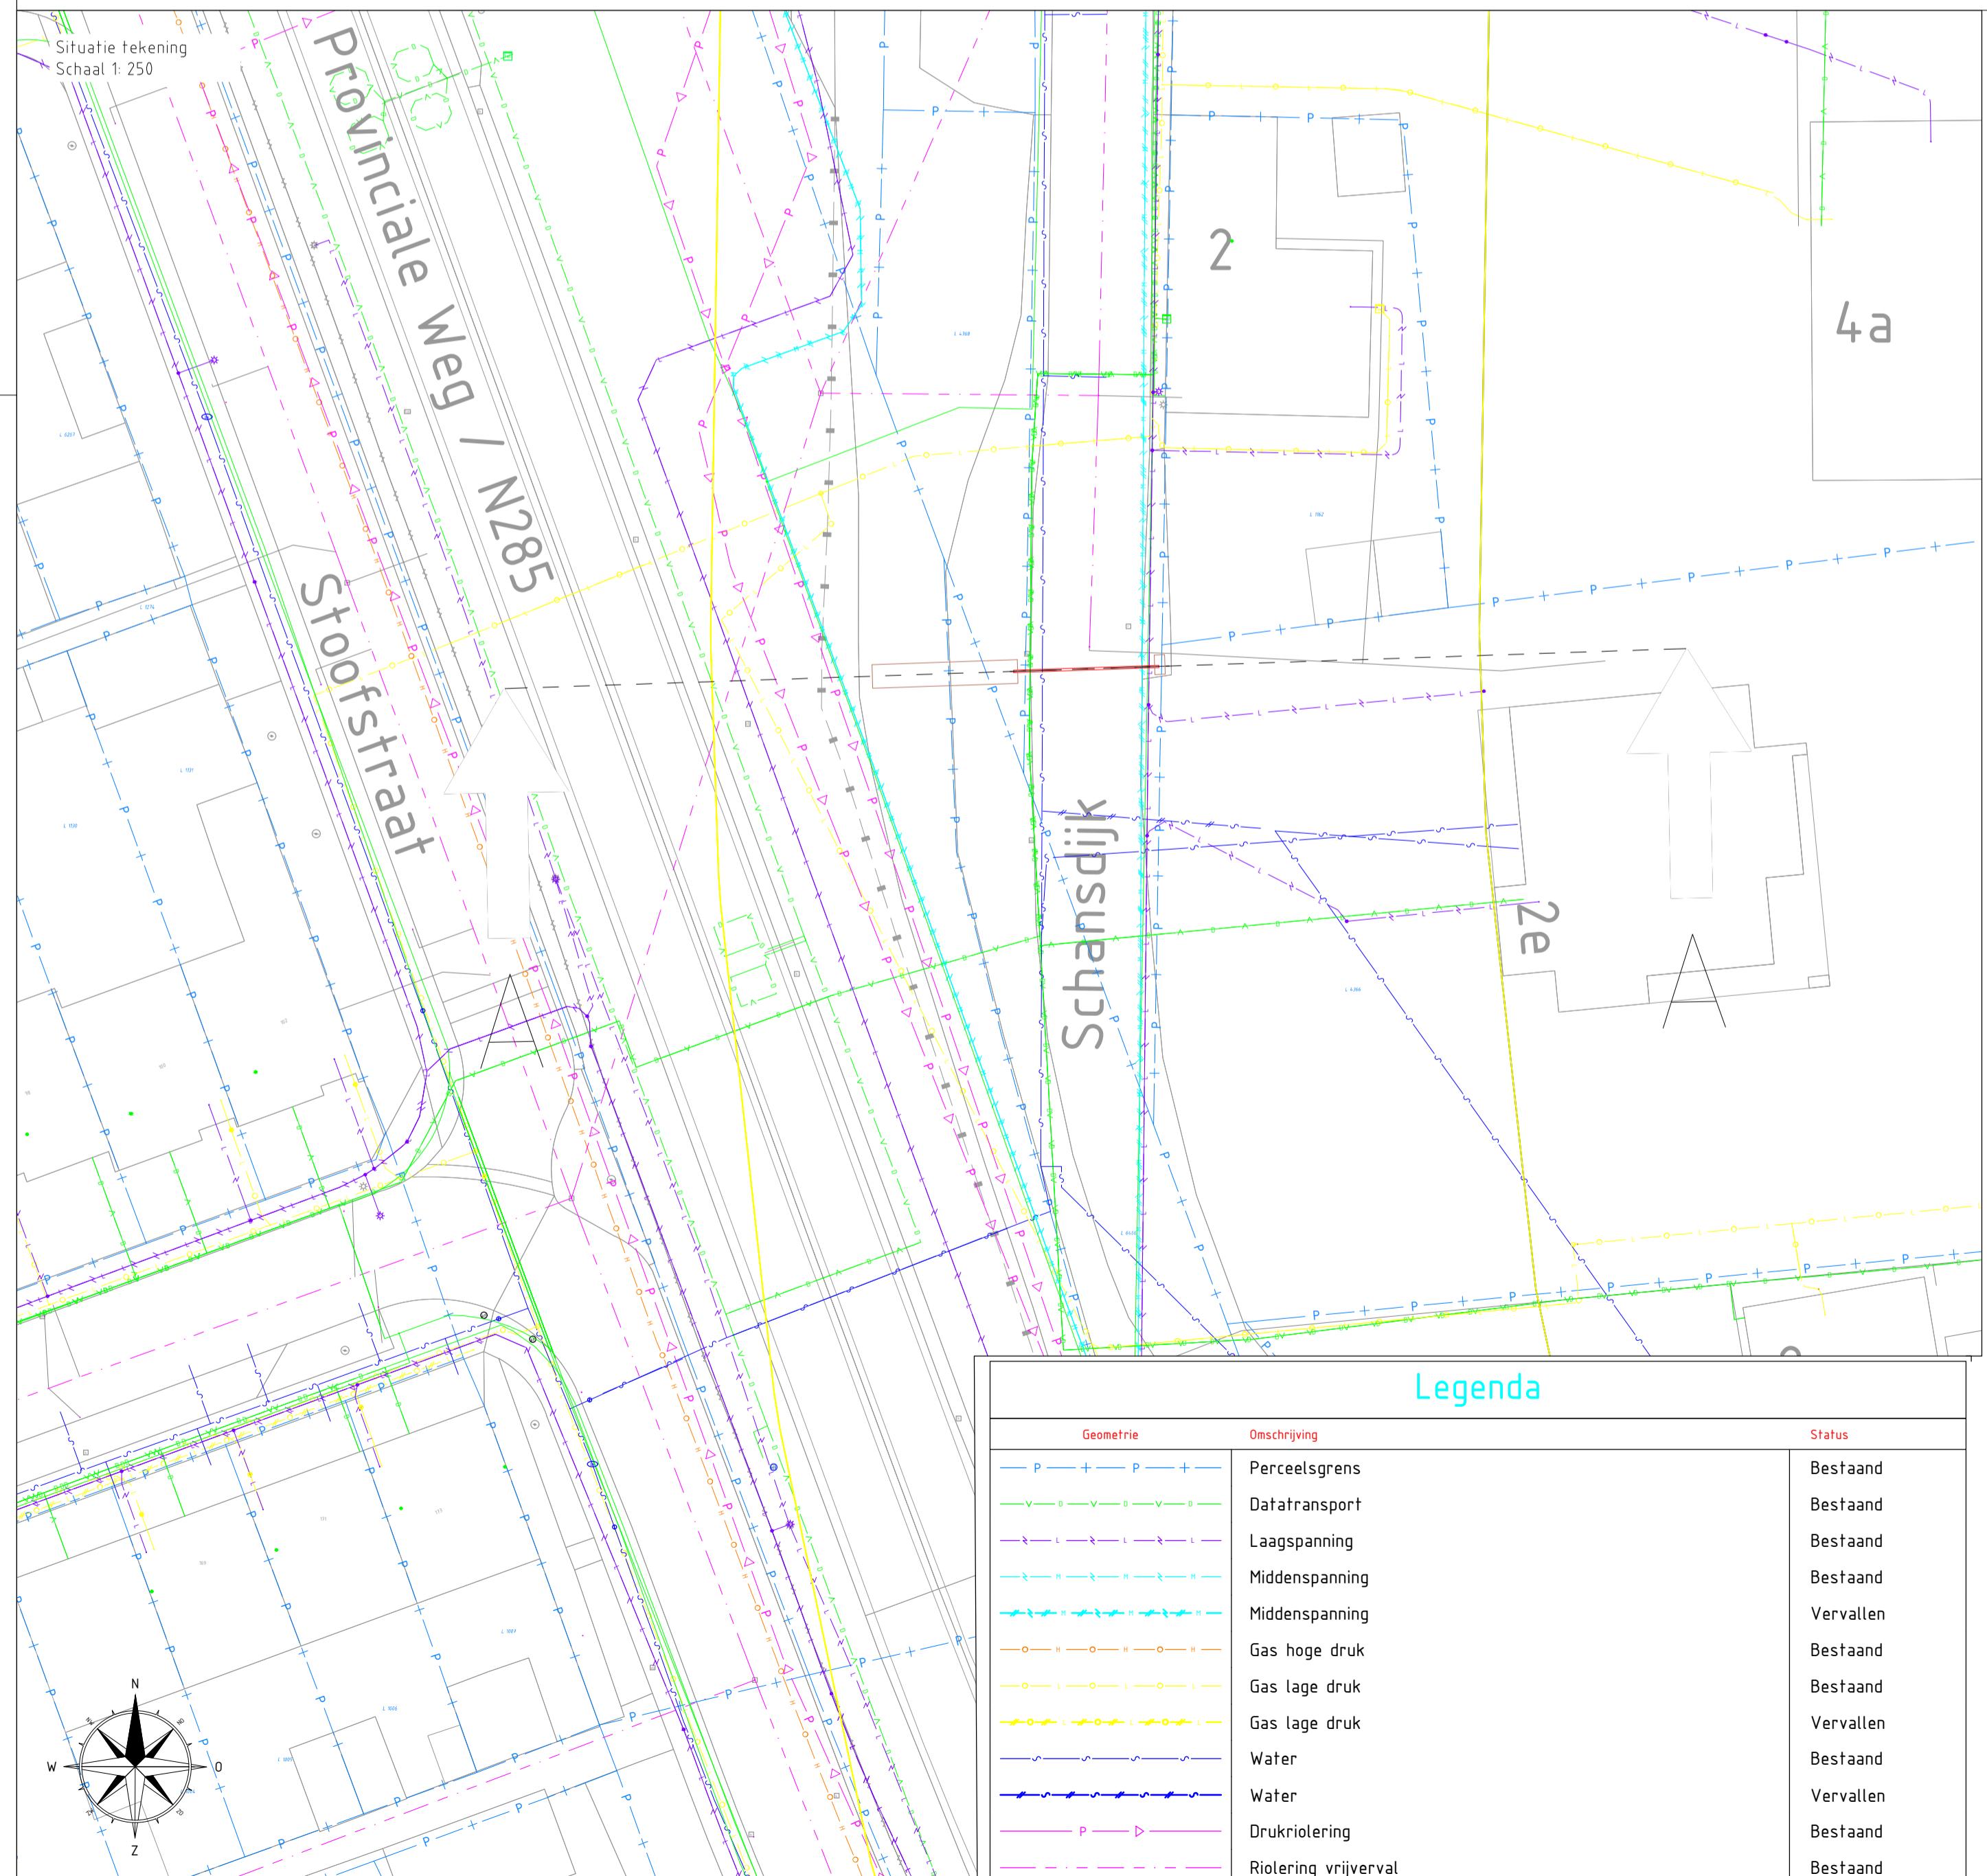


Profiel P02

Lengteprofiel A-A

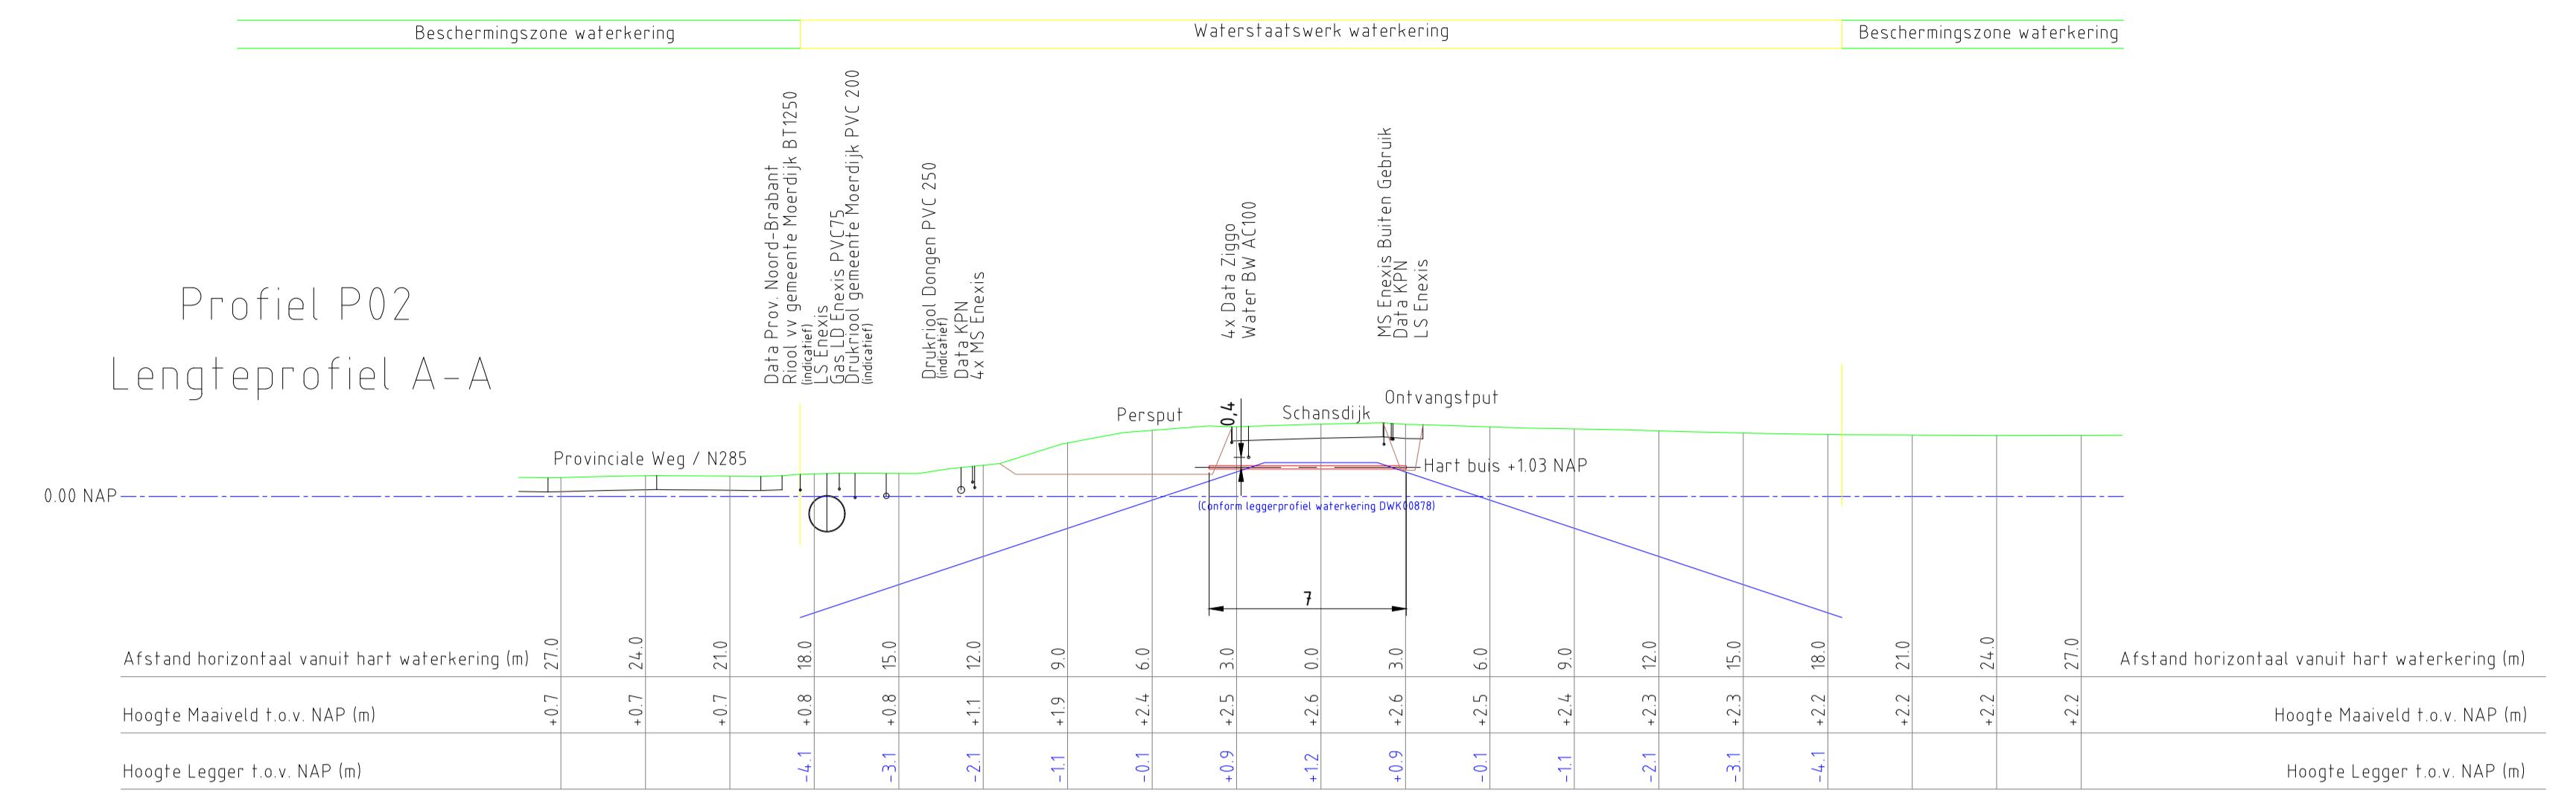

Detail tekening

A technical drawing showing a cross-section of a flanged pipe fitting. It consists of a central vertical line intersected by a horizontal line. A blue circle representing the outer wall of the pipe is centered on the vertical line. Two smaller circles representing the inner wall of the flange are positioned on the vertical line, one above and one below the main pipe's center. The horizontal line intersects the top and bottom circles.

Getekend	Goedgekeurd	Datum	Vrijgave
ijk			
Projectnummer: 0/209-5		 holland drilling	
LEPT		Simon Homburgstraat 17 5431 NN Cuijk www.hollanddrilling.nl info@hollanddrilling.nl Tel: 0485 - 74 50 40	
Vrijgave voor uitvoering:			

<p>EPT</p> <p>Projectnummer: 6/2095</p>  <p>Vrijgave voor uitvoering:</p>	
---	--