


The floor plan shows a building section with the following details:

- Dimensions:**
 - Horizontal: 10220 (between grid lines 1 and 2), 10220 (between grid lines 2 and 3), 3700 (between grid lines 3 and 4).
 - Vertical: 6090 (between grid lines D and E), 6090 (between grid lines C and D), 4765 (between grid lines B and C).
- Grid Lines:**
 - Horizontal: 1, 2, 3, 4, .
 - Vertical: E, D, C, B
- Structural Elements and Labels:**
 - HSB 38x140 E214 (cs12):** Labeled in multiple locations, including a large central area and smaller sections.
 - Breedplaatbodem 260mm:** Located in the central area.
 - Eg = 1.0 kN/m², VB = 2 kN/m², qd = 0:** Load specifications for the central area.
 - ±12090 260:** Elevation and thickness specification for the central area.
 - E214 (cs12):** Labeled for various structural elements.
 - E300 (cs12):** Labeled for structural elements.
 - geveldrager (vlgms lev.):** Gable support (vertical load-bearing).
 - V4.02:** Section line label.
 - V4.05:** Section line label.
 - E214 (cs12), E214 (cs12):** Labeled for structural elements.
 - E300 (cs12):** Labeled for structural elements.
 - geveldrager (vlgms lev.):** Gable support (vertical load-bearing).
- Other Features:**
 - Section lines A-A and B-B are indicated.
 - Various structural details and annotations are present throughout the plan.

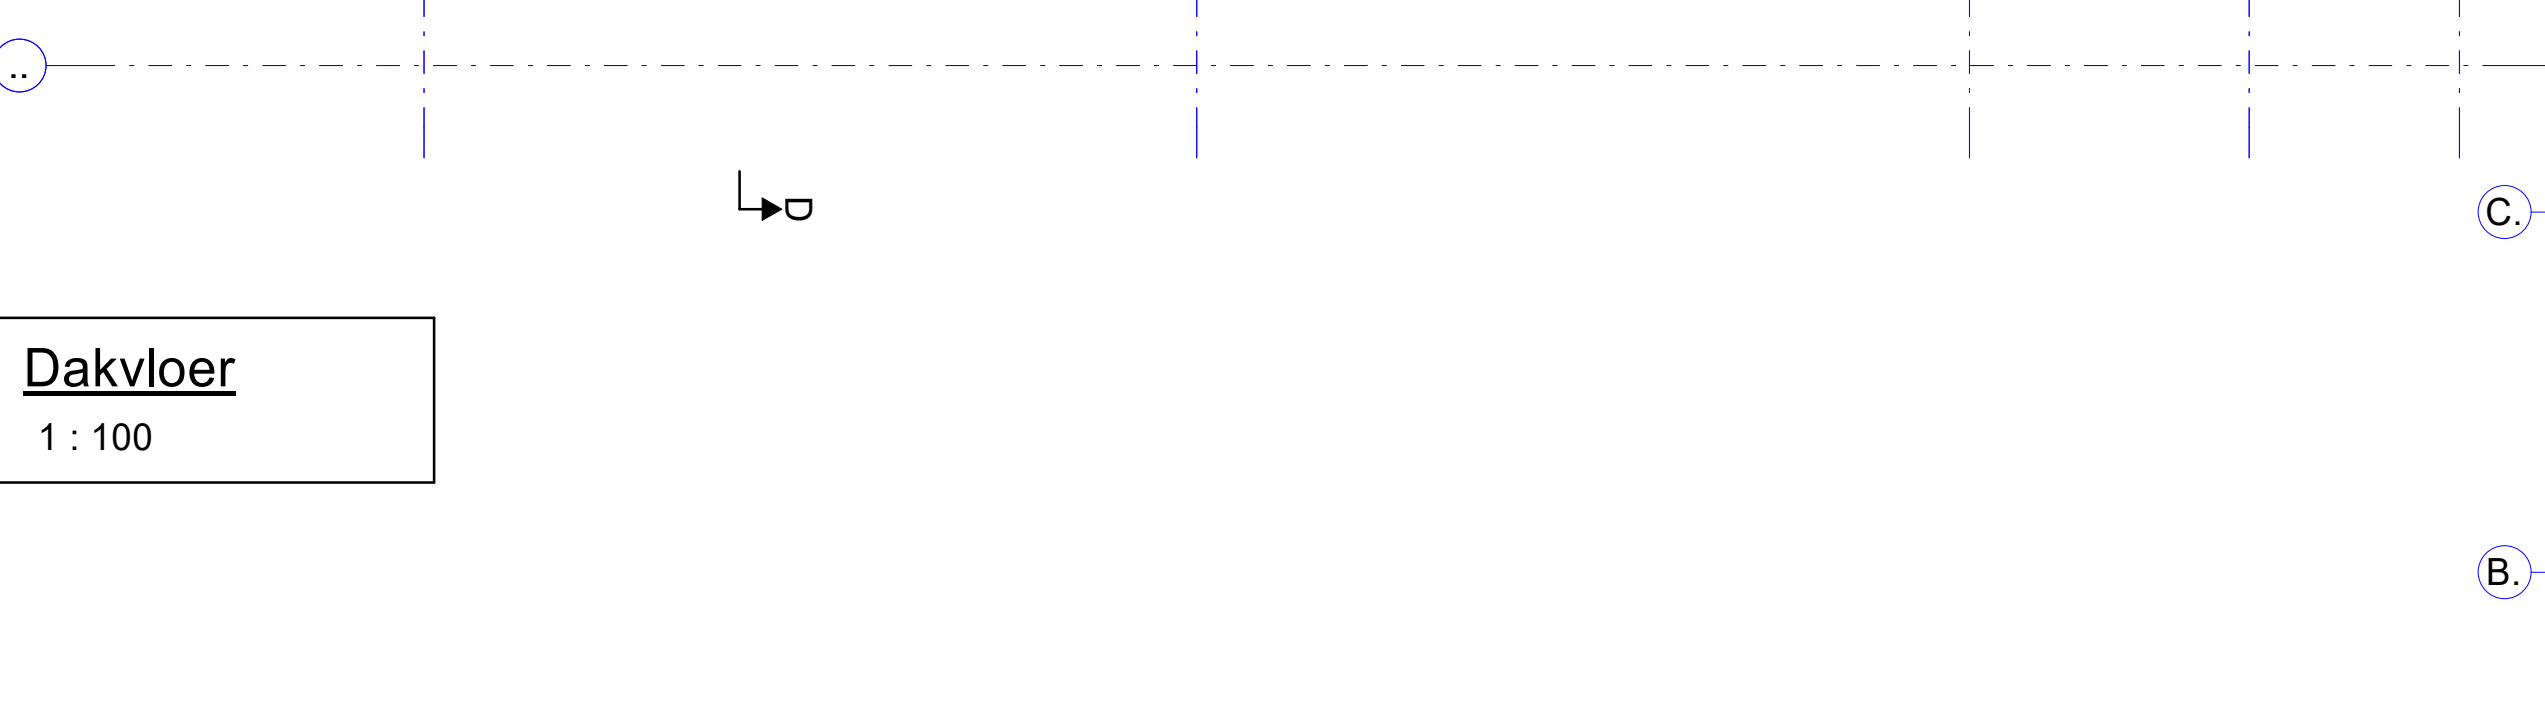

Gecontroleerd
A. Ali

Kenmerk: 2019W2757

Datum: 22-06-2020

Nog in te dienen
gegevens: zie brief

Kenmerk: 2019W2757
17-09-2020

A 3D cutaway diagram of a modern building, showing its internal structure and roof layout. The building features a flat roof with several rectangular skylights. The interior reveals multiple floors with large windows and open spaces. The diagram illustrates the building's footprint and the arrangement of its internal components, including the roof structure and the placement of various rooms and corridors.



KOOIJ & DEKKER
ingenieursbureau

Kooij&Dekker bv	TEL	+31 (0) 341 41 22 93
ADRES Oosteinde 11	FAX	+31 (0) 341 41 22 93
Postbus 266	EMAIL	info@kooijdekker.nl
3840 AG Harderwijk	WEB	www.kooijdekker.nl

niets van deze tekening mag op enigerlei wijze gereproduceerd worden, zonder uitdrukkelijke schriftelijke toestemming van ons bureau