




• = Vaste Grondslag. Het e.e.a. in het werk te bepalen!

= Dik 300 mm. Wapening 2. $\# 8-150$ # onder
1. $\# 8-150$ # boven

Plattegronden

1:100 Nieuw

 

D220468232

Begane grond

$2 \dots 11 \dots$
 $31 \mid 3 \mid 22 \dots$
 $30 \mid 4 \mid 22 \dots$


Plattegronden

1:100 Nieuw

 = Sealum. geen Panelen.


* = 71 x 171 + Sealum geen Panelen. h.o.h. 610

1. HE 200 B.
2. HE 180 B.
3. Z.L 150.100.10 (aan elkaar)
4. HE 220 B.
5. HE 200 B.
6. HE 100 A.

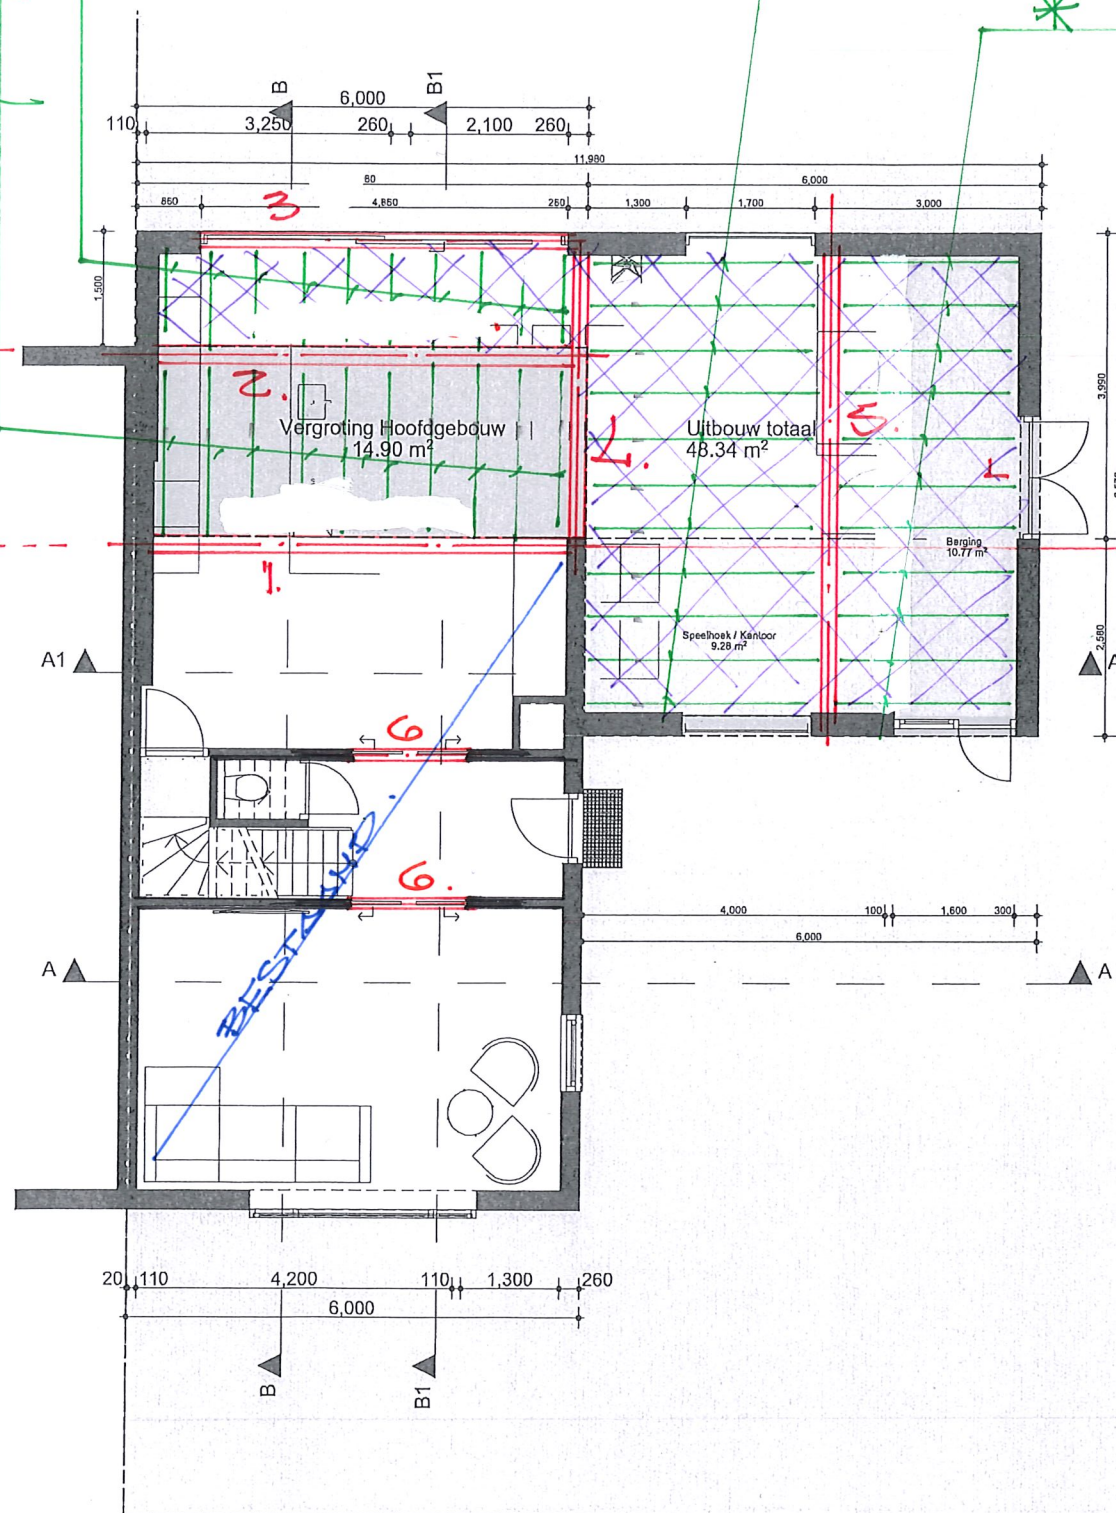


Begane grond

1. VERD.

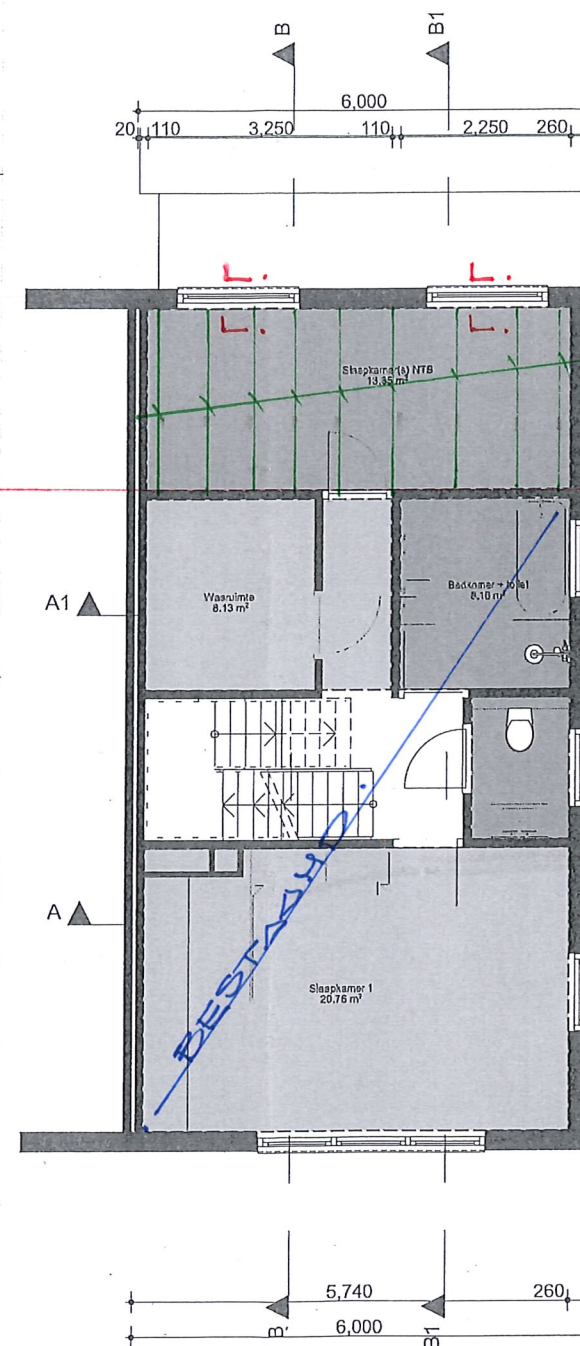

1e verdieping

2. VERD.

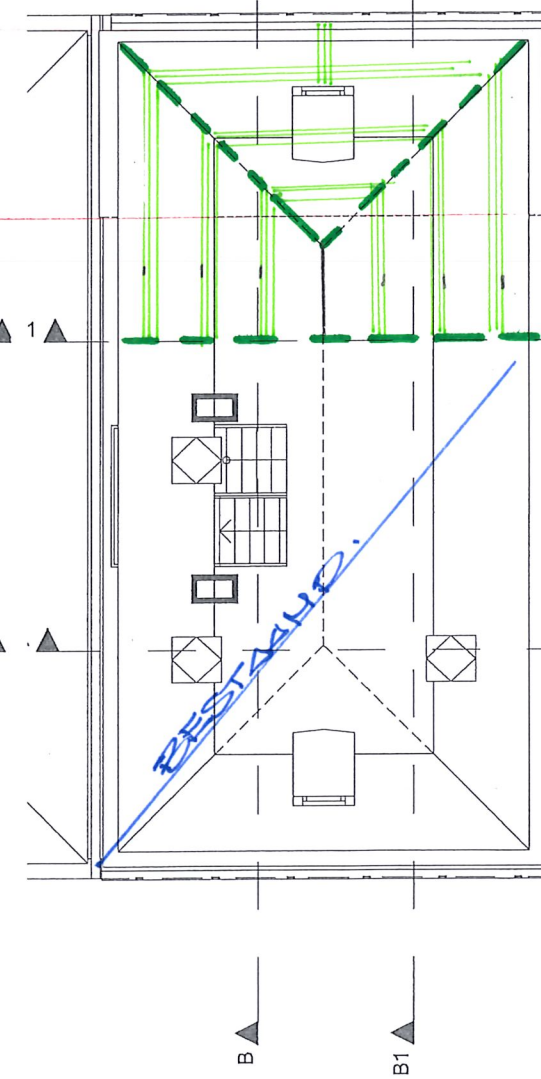

2e verdieping

K.A.P.

K.v.M. 28/3/2022

Constructie en Adviesburo van Moorsel
Distelstraat 85
6542 LP Nijmegen
Tel. : 06-22229818
E-mail : karelvanmoorsel@planet.nl